

Disclaimer* These drawings are preliminary only and subject to change based on final design, market pricing and product availability...Fractional units come fully furnished and include all high-end major appliances.

The
COMMONS
AT BLACKBUSH


Cr



FLOOR PLANS


3 BEDROOM UNITS A & B



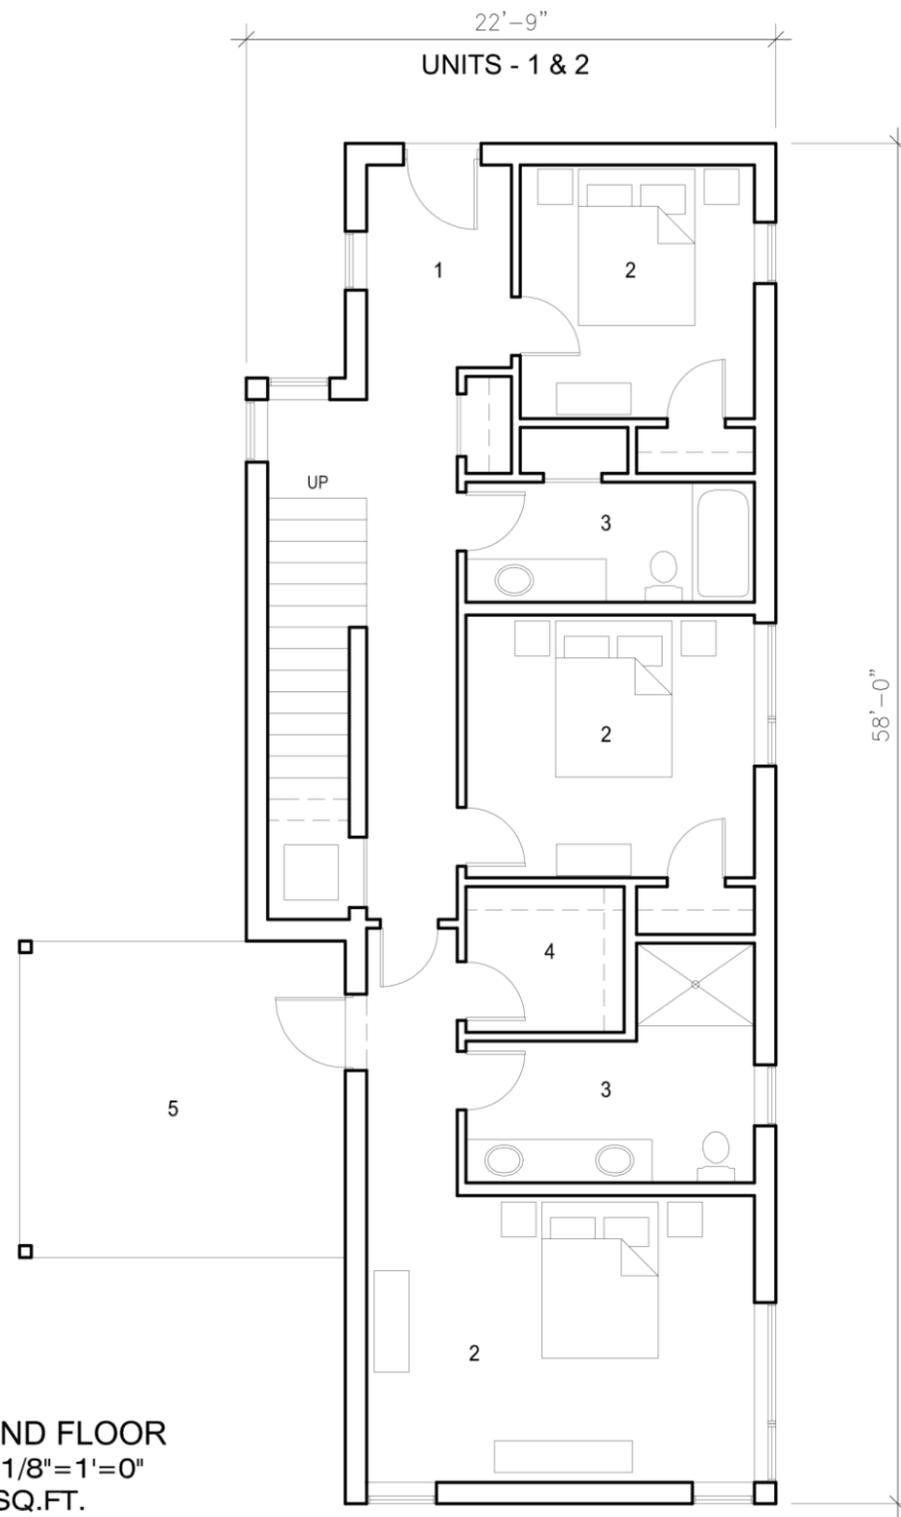



GROUND FLOOR
 Scale: 1/8"=1'-0"
 1,175 SQ.FT.

- 1. ENTRY
- 2. BEDROOM
- 3. BATHROOM
- 4. WALK IN CLOSET
- 5. PATIO
- 6. SERVICE
- 7. STORAGE
- 8. KITCHEN
- 9. DINING
- 10. LIVING ROOM
- 11. UPPER DECK

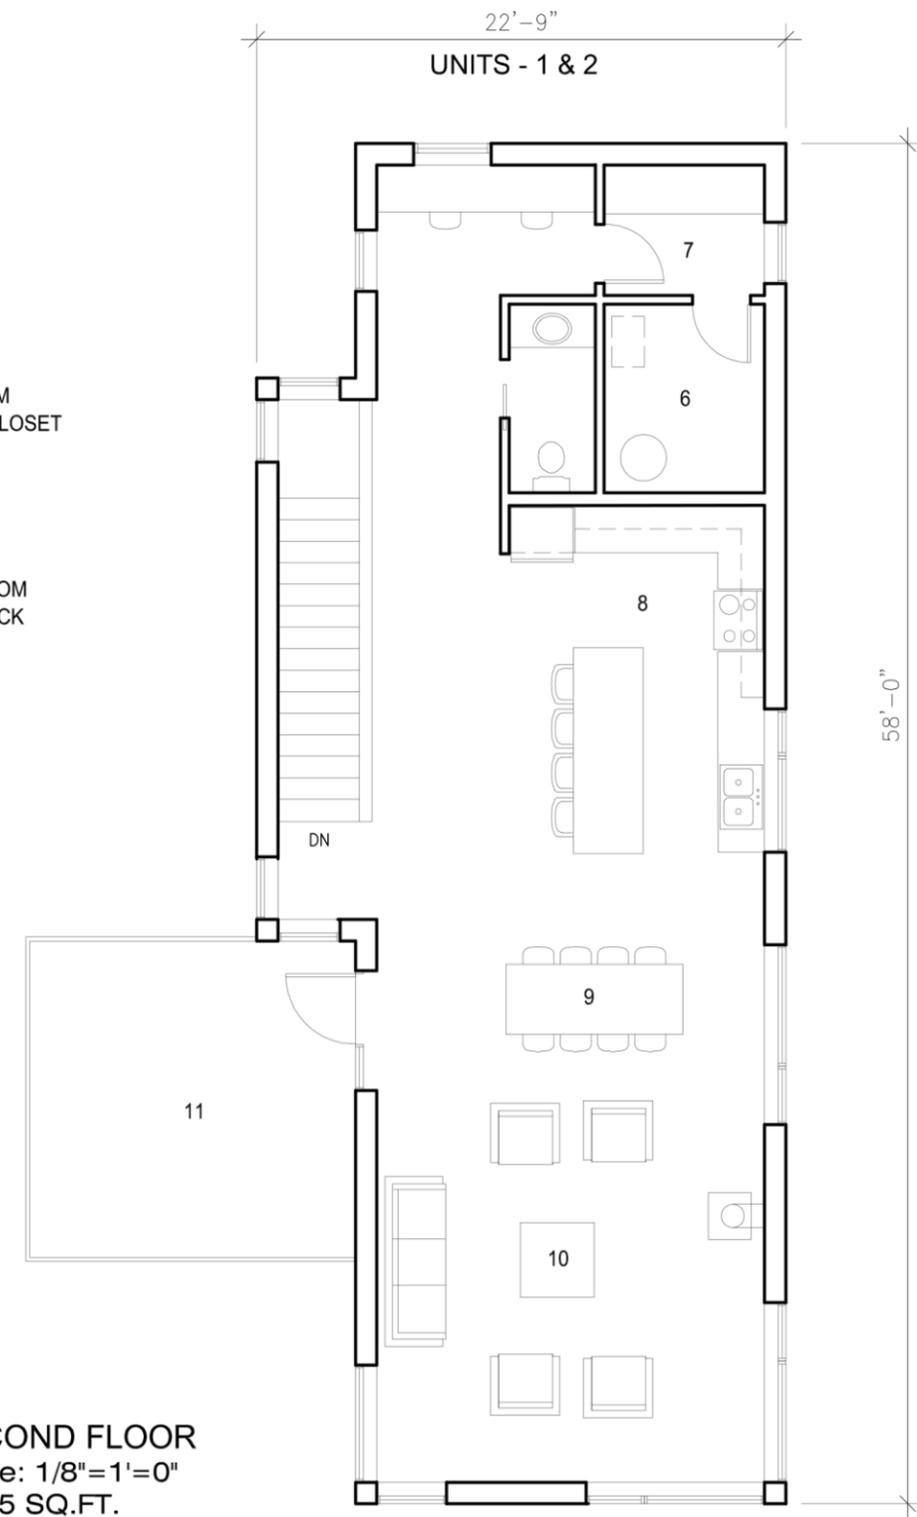


SECOND FLOOR
 Scale: 1/8"=1'-0"
 1,175 SQ.FT.

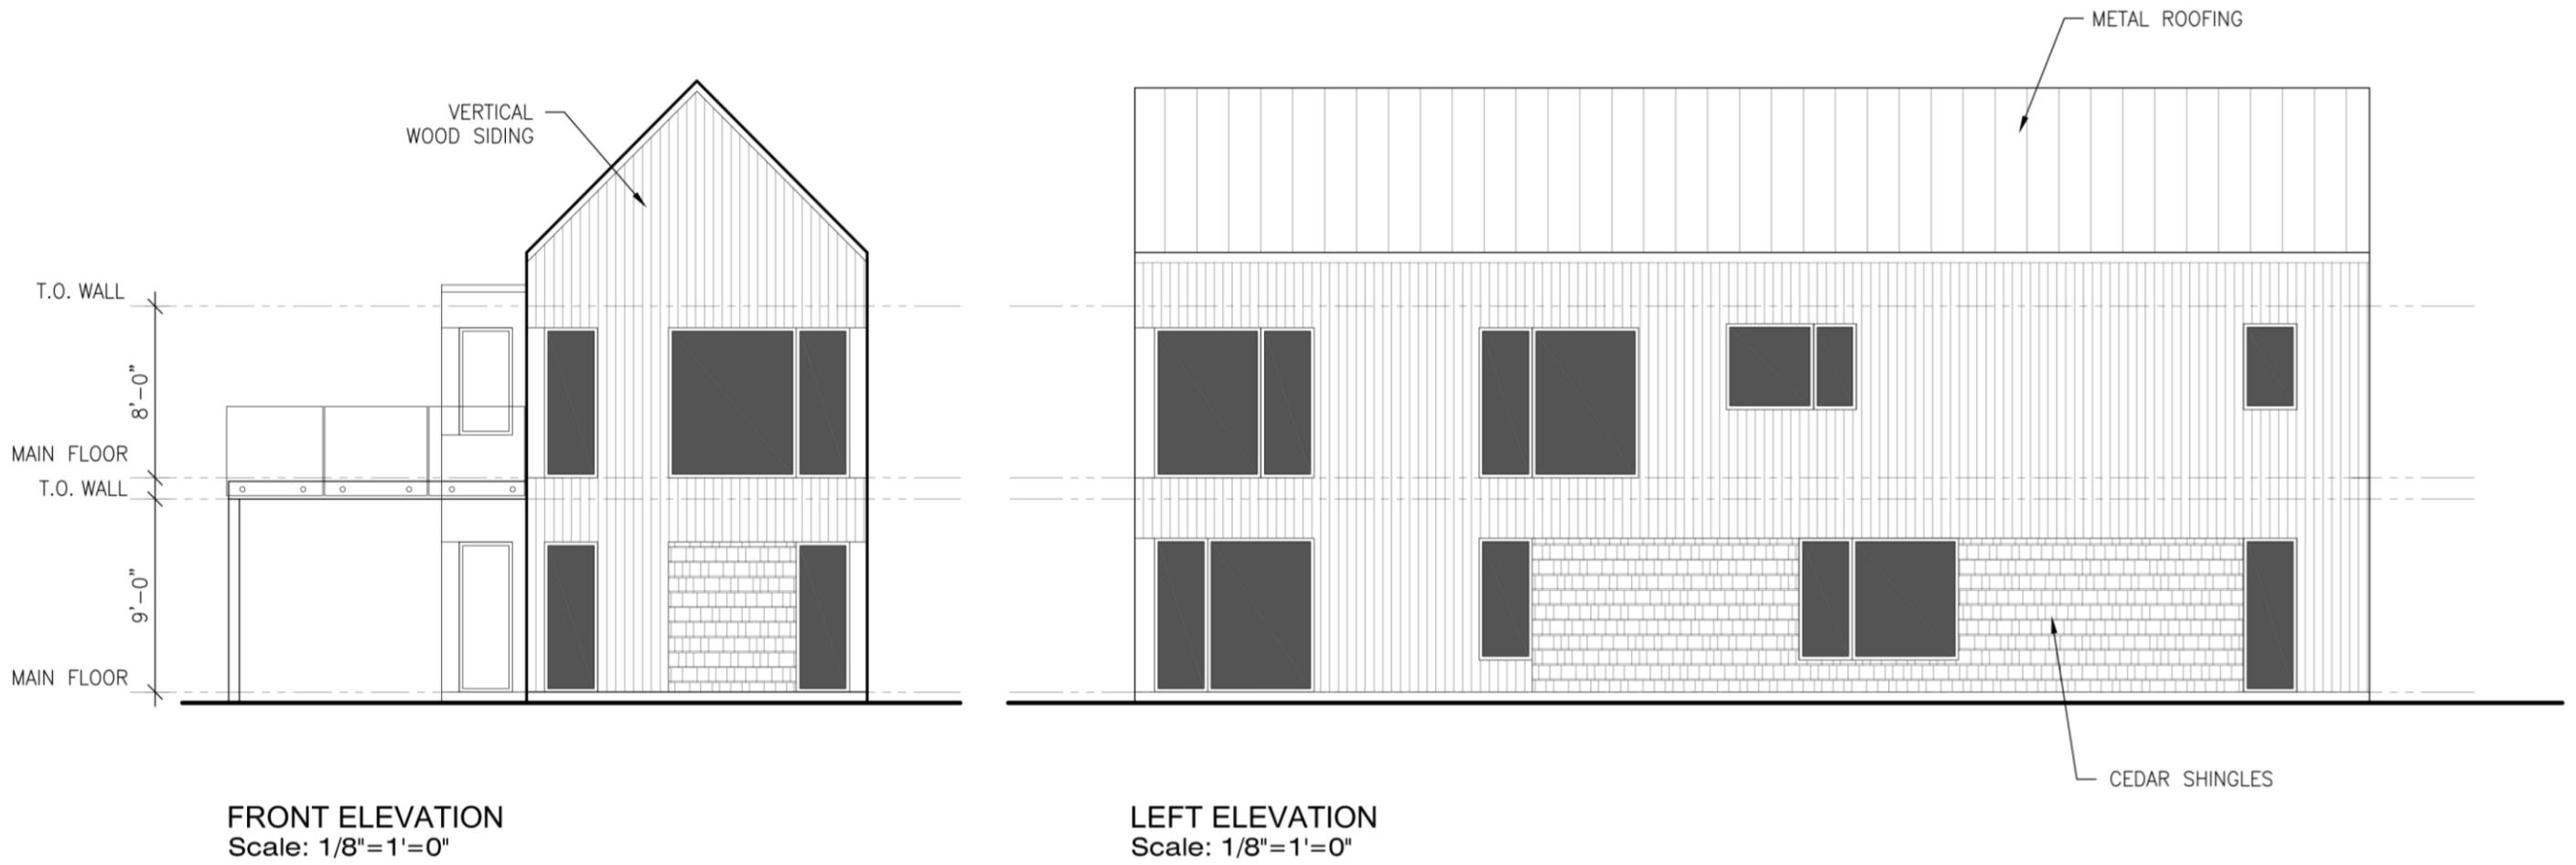


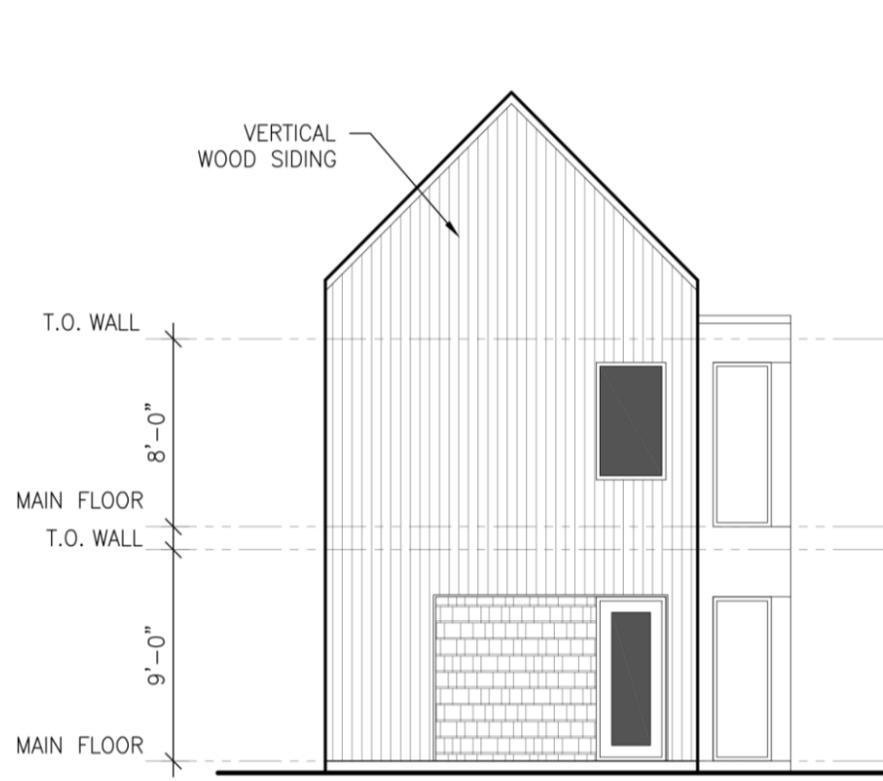

REAR ELEVATION
Scale: 1/8"=1'-0"

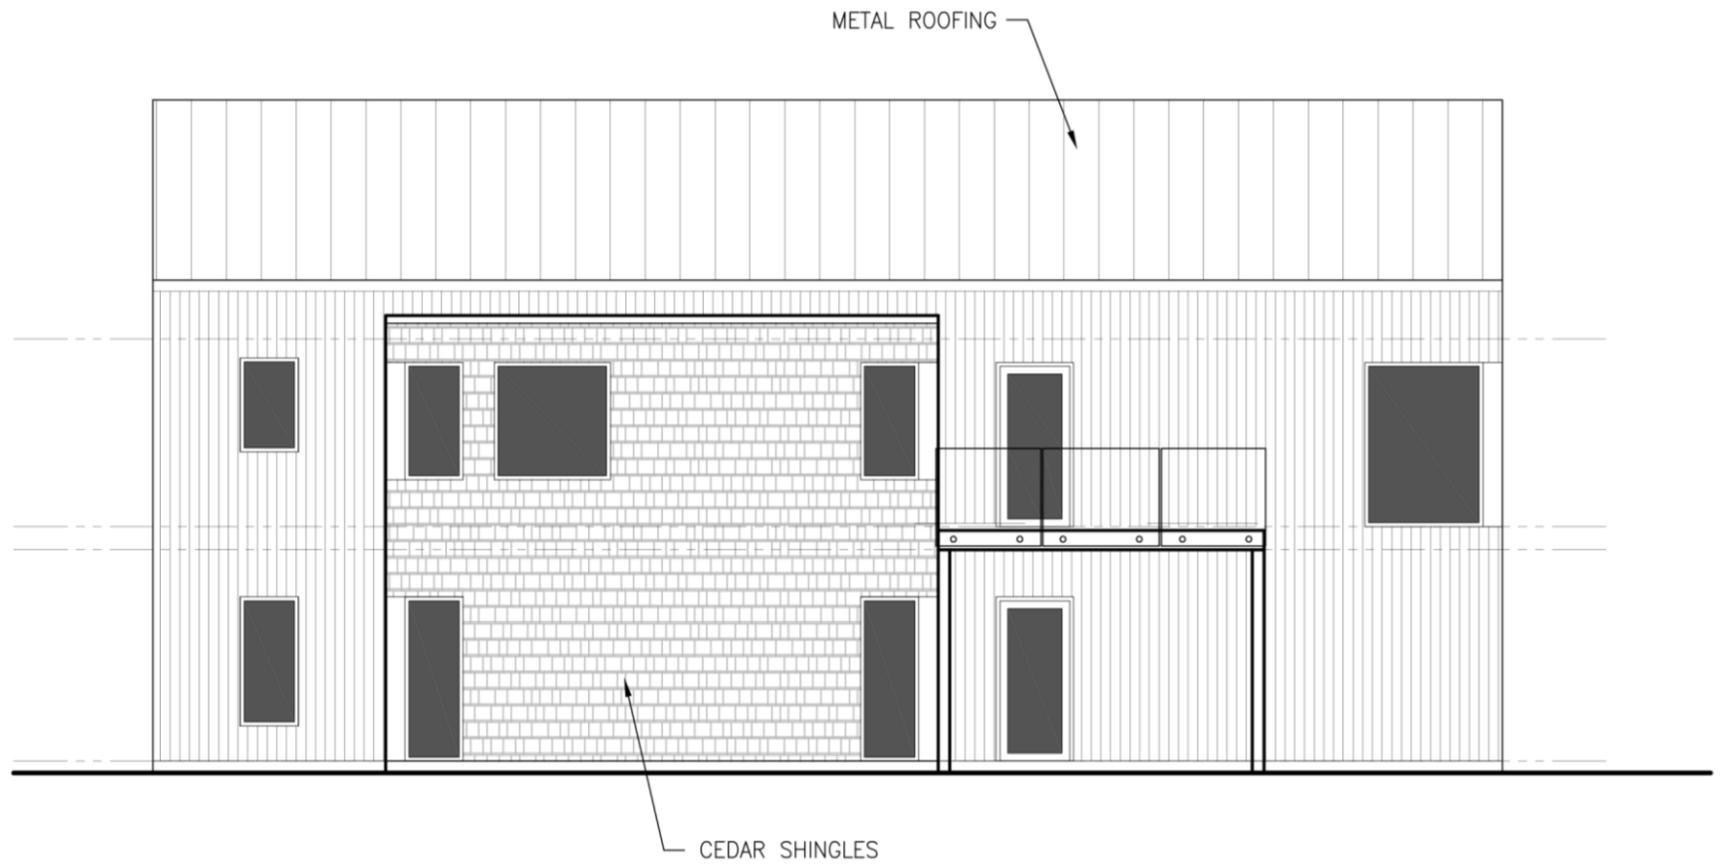


RIGHT ELEVATION
Scale: 1/8"=1'-0"

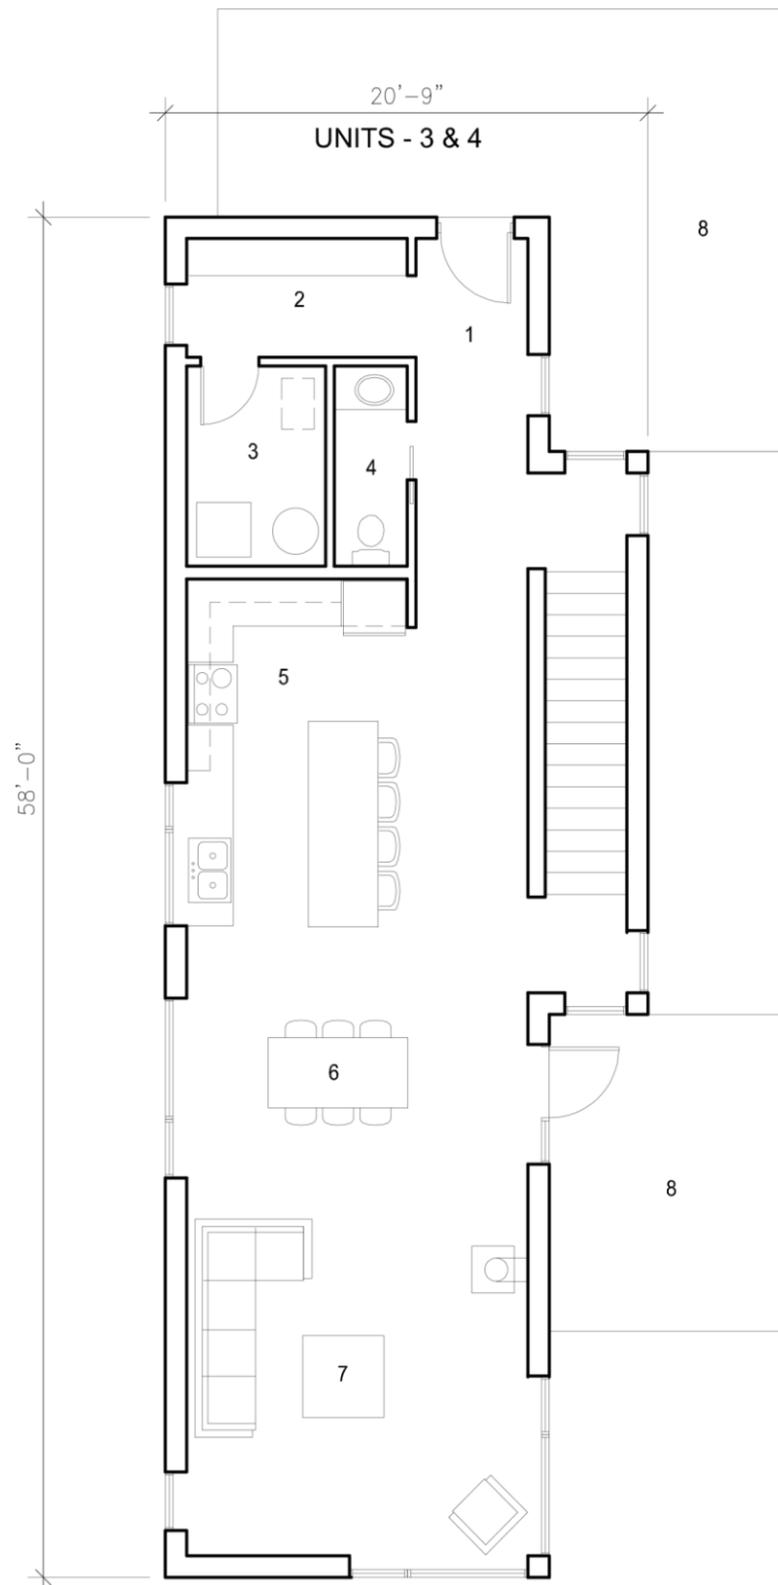


GROUND FLOOR
 Scale: 1/8"=1'=0"
 1,060 SQ.FT.

- 1. ENTRY
- 2. STORAGE
- 3. SERVICE
- 4. WASHROOM
- 5. KITCHEN
- 6. DINING
- 7. LIVING ROOM
- 8. PATIO
- 9. BEDROOM
- 10. BATHROOM
- 11. WALK IN CLOSET

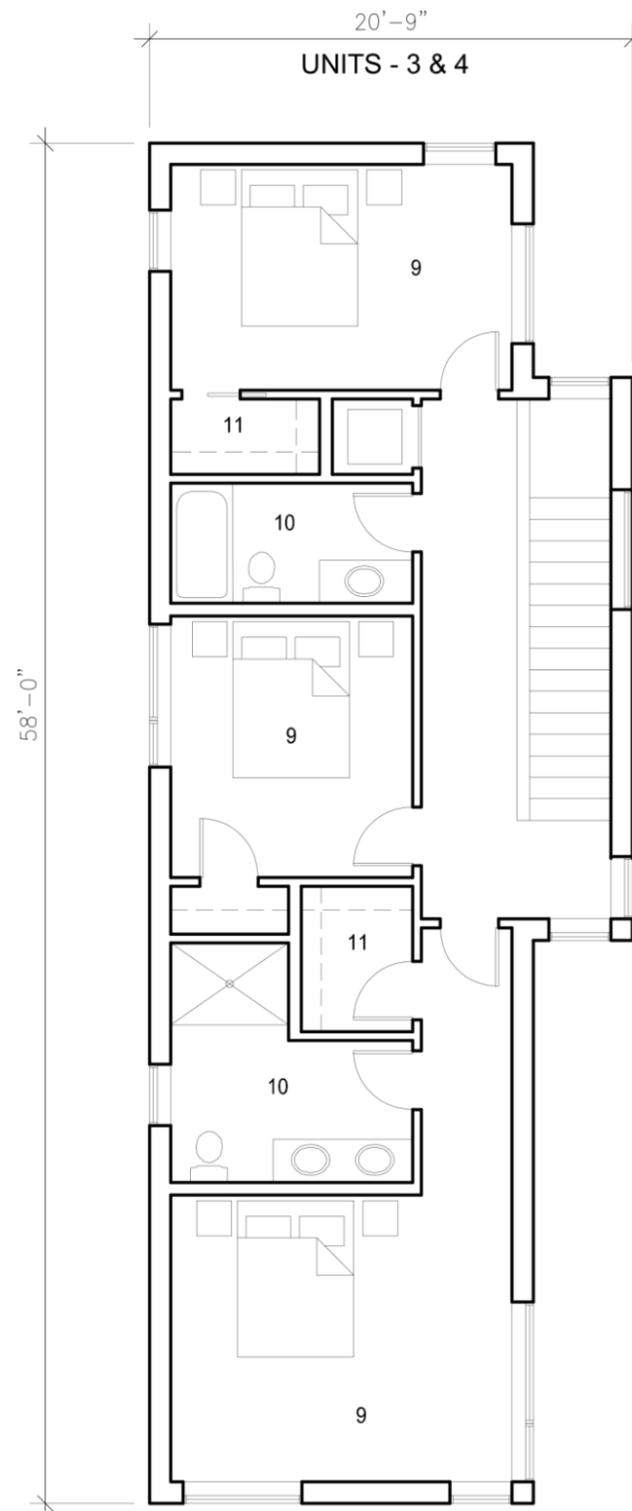


SECOND FLOOR
 Scale: 1/8"=1'=0"
 1,060 SQ.FT.

Disclaimer* These drawings are preliminary only and subject to change based on final design, market pricing and product availability...Fractional units come fully furnished and include all high-end major appliances.

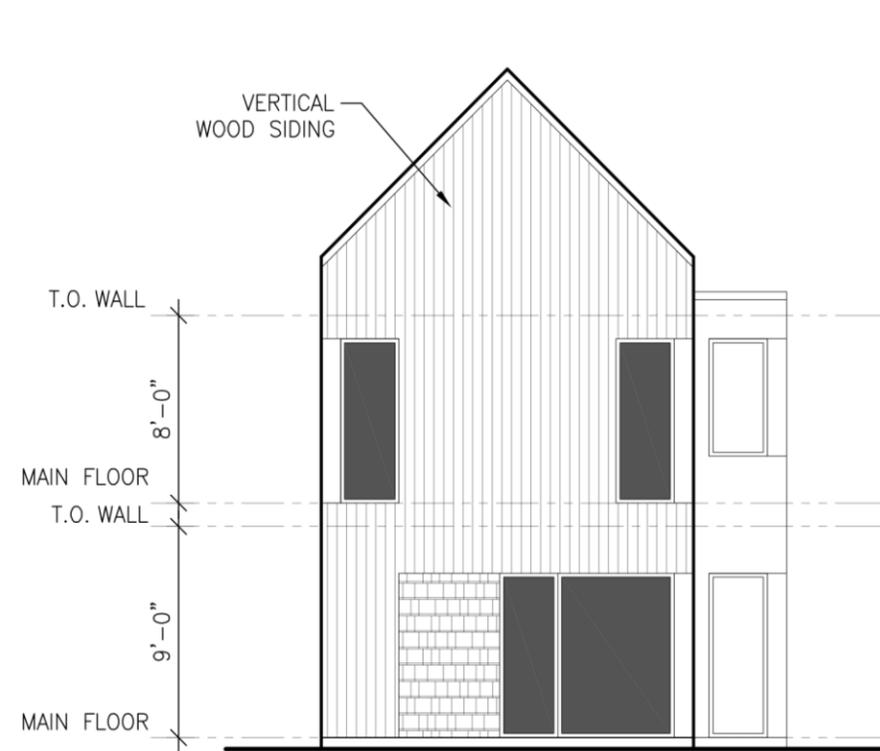


FRONT ELEVATION
Scale: 1/8"=1'-0"

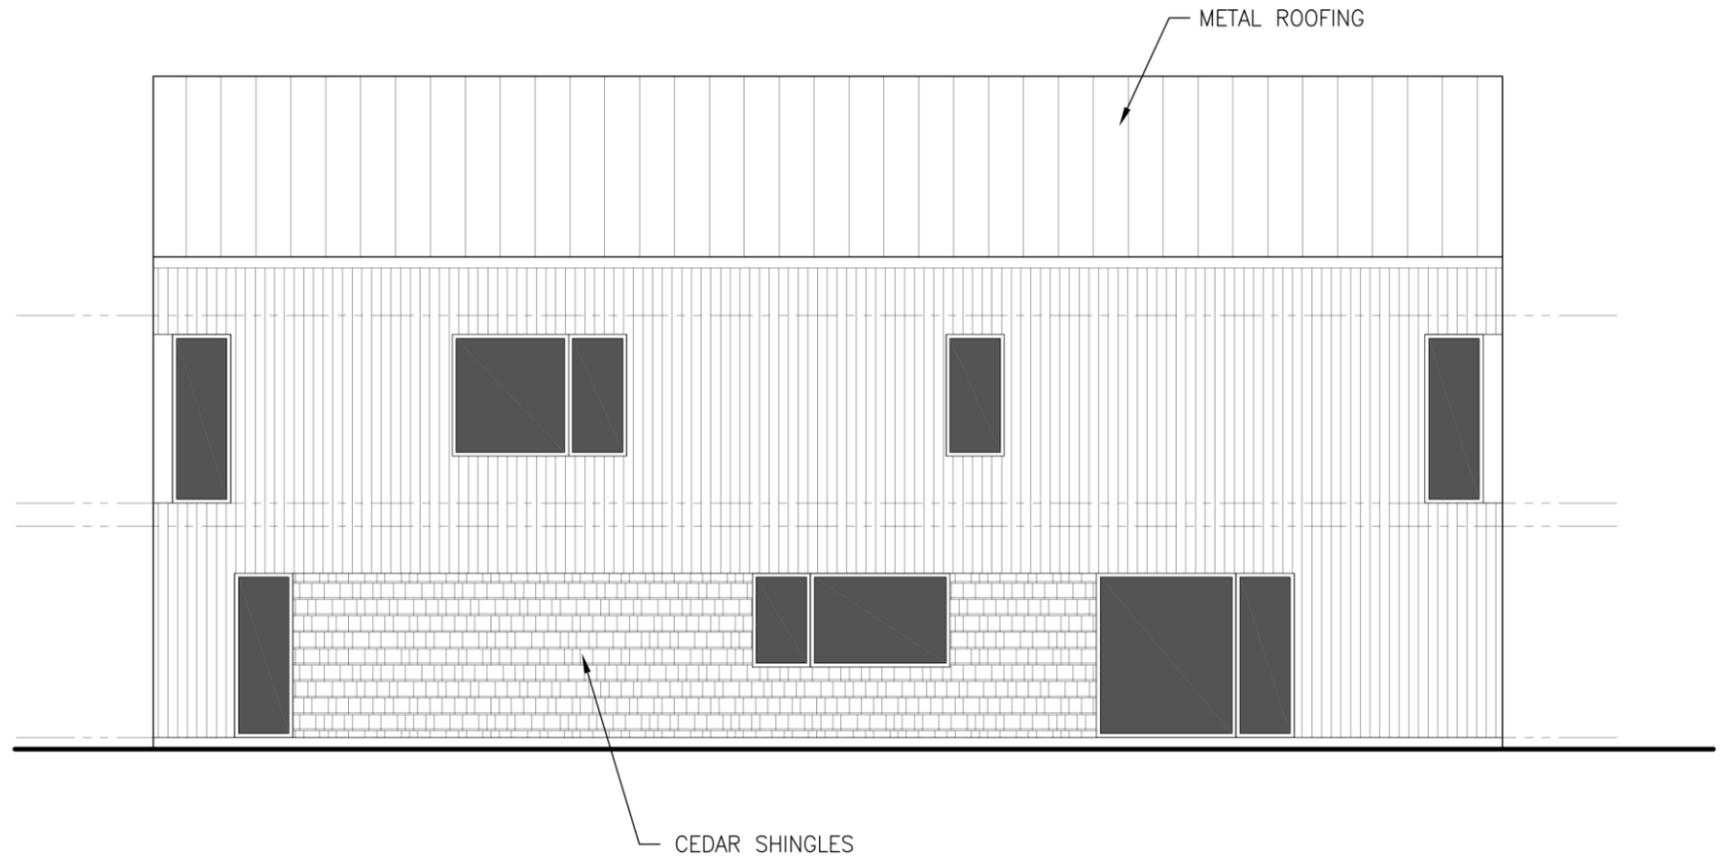


LEFT ELEVATION
Scale: 1/8"=1'-0"

Disclaimer* These drawings are preliminary only and subject to change based on final design, market pricing and product availability...Fractional units come fully furnished and include all high-end major appliances.

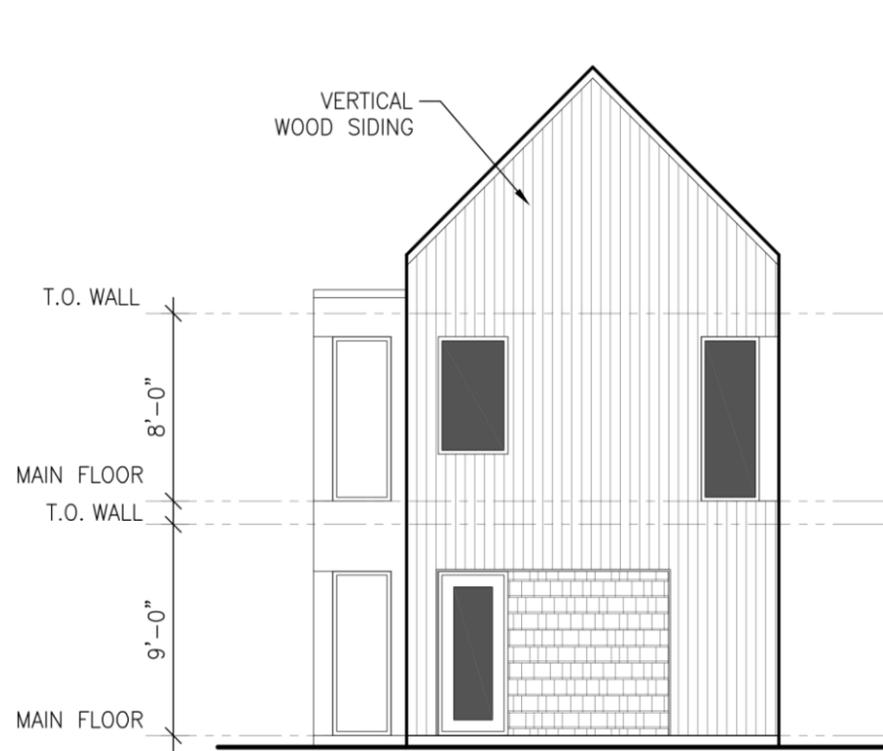

REAR ELEVATION
Scale: 1/8"=1'-0"

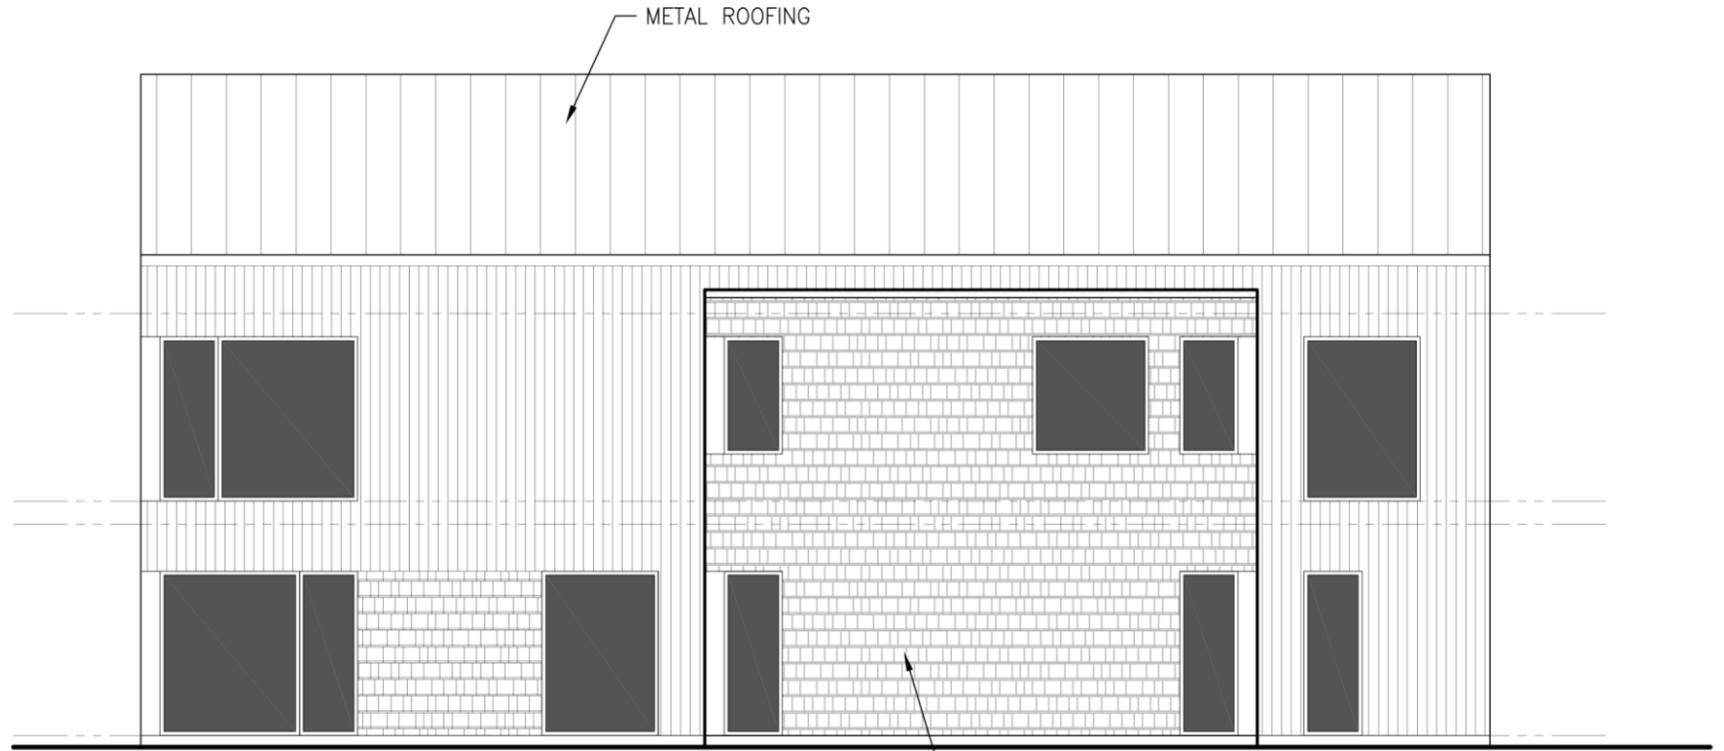


RIGHT ELEVATION
Scale: 1/8"=1'-0"

3 BEDROOM ROWHOUSES


The
COMMONS
AT BLACKBUSH



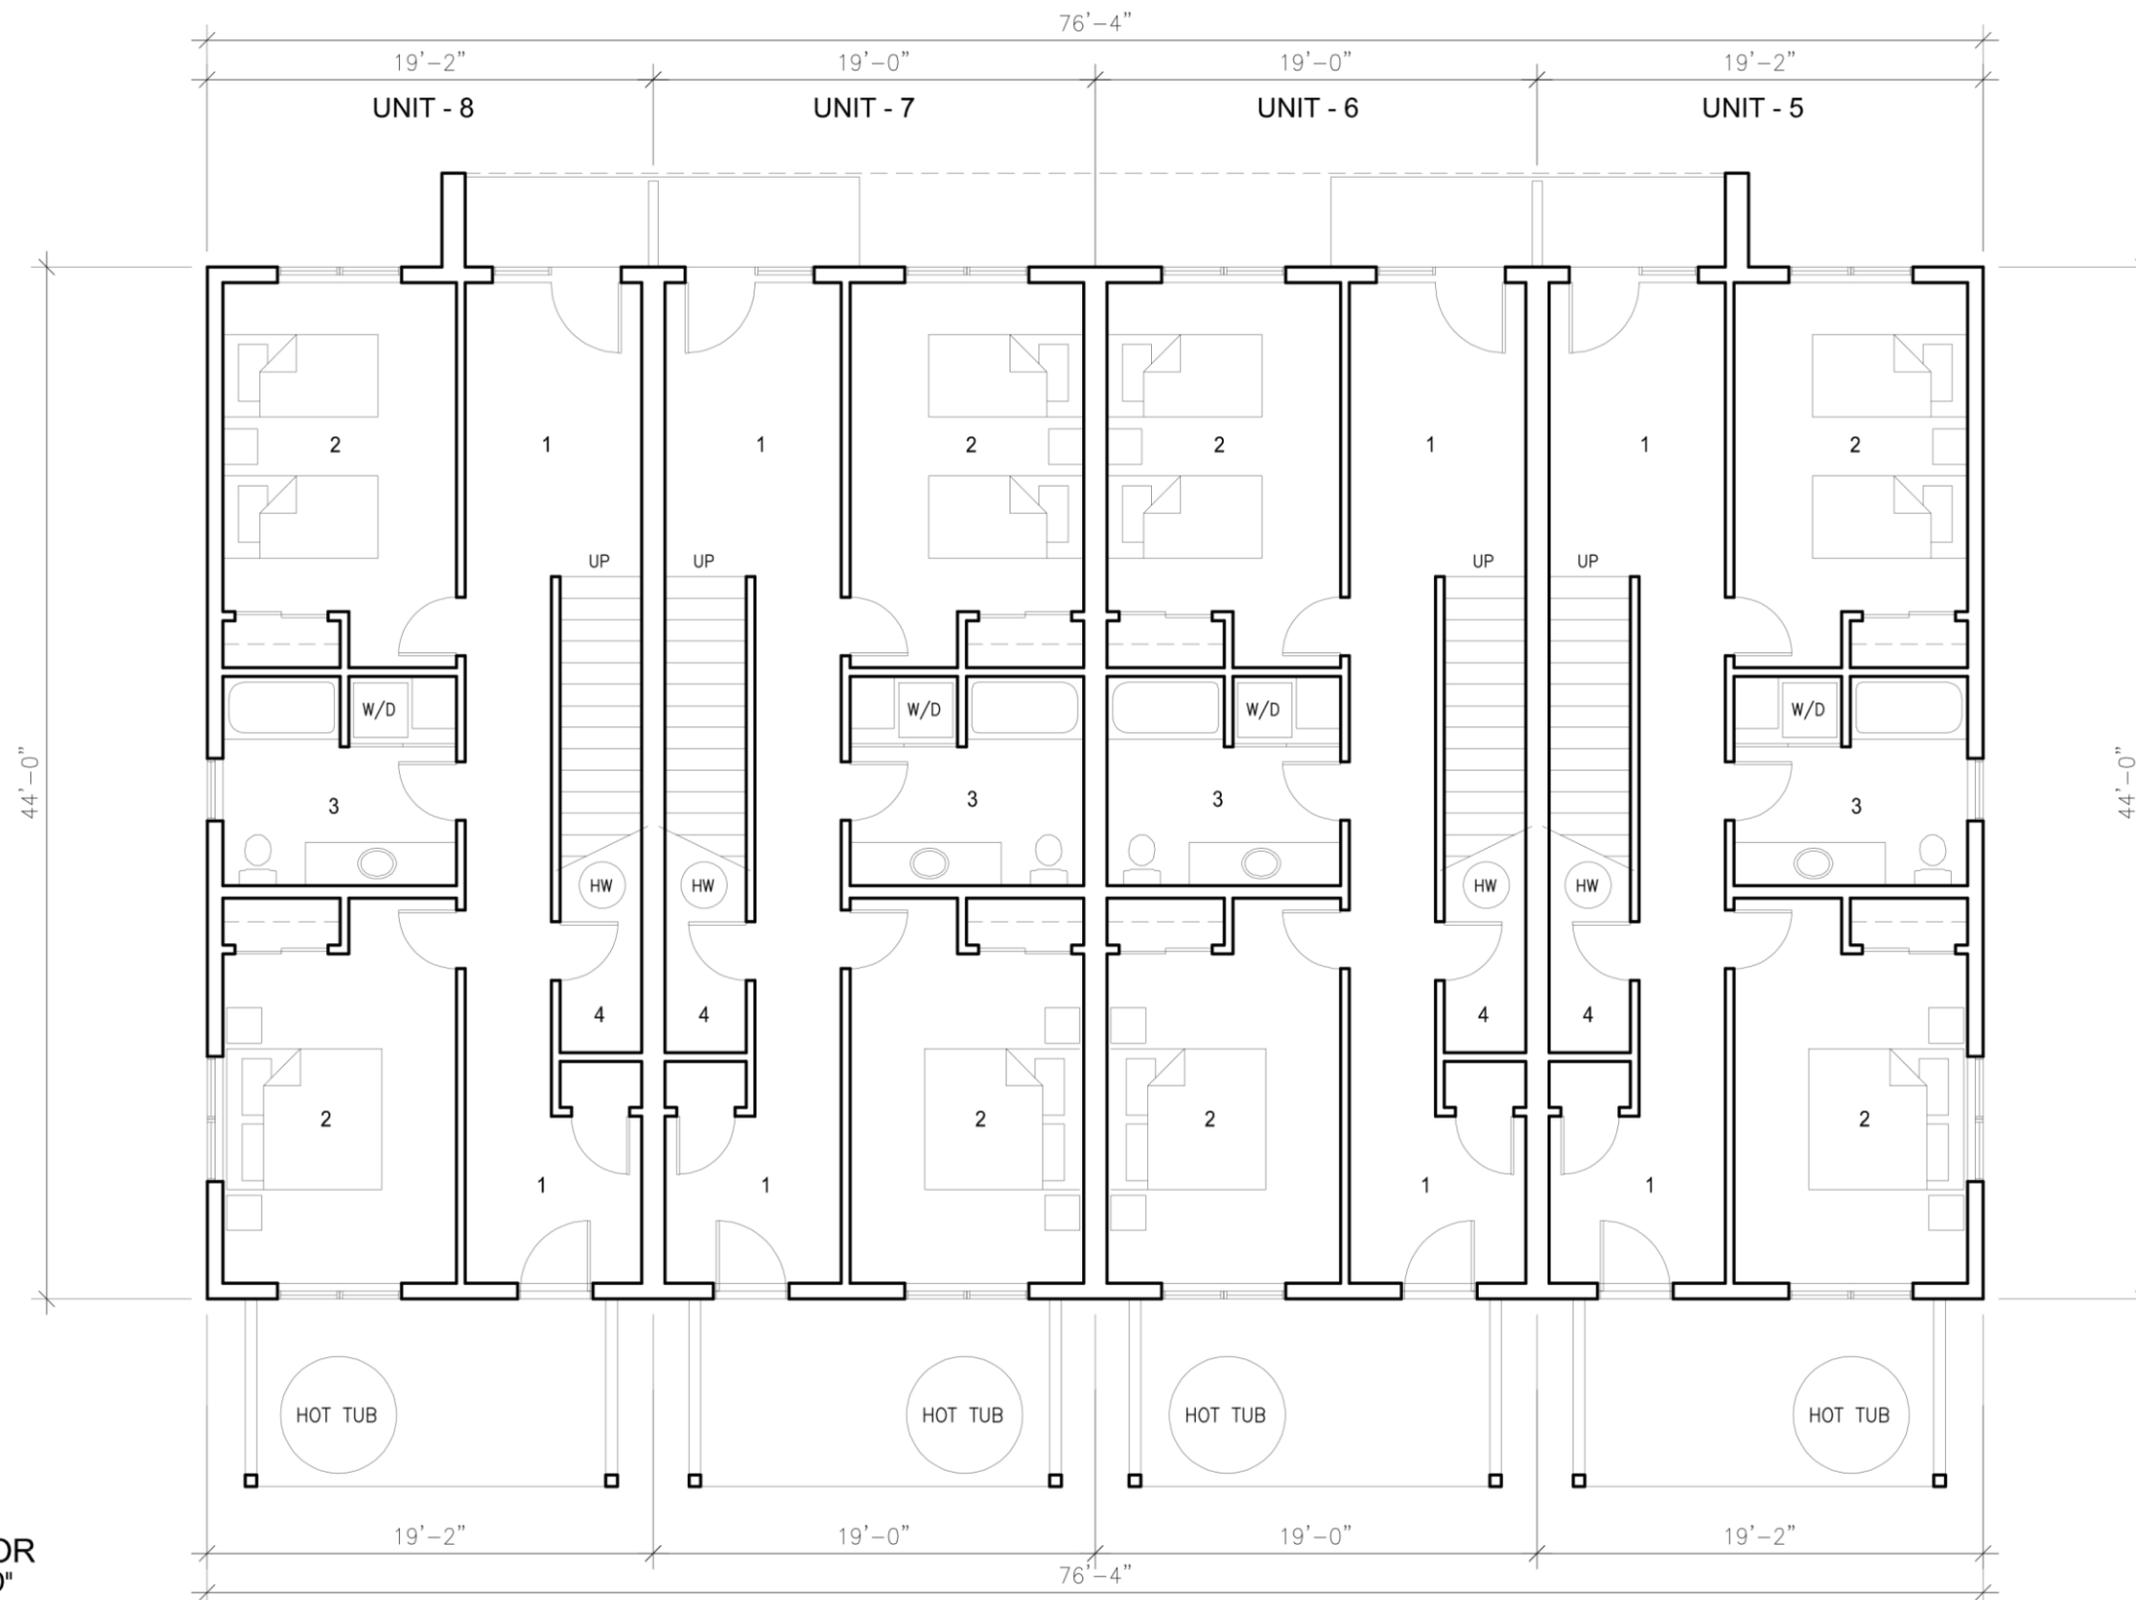

- 1. ENTRY
- 2. BEDROOM
- 3. BATHROOM
- 4. SERVICE AREA
- 5. KITCHEN
- 6. DINNING AREA
- 7. LIVING AREA

GROUND FLOOR
 Scale: 1/8"=1'-0"
 836 SQ.FT./UNIT

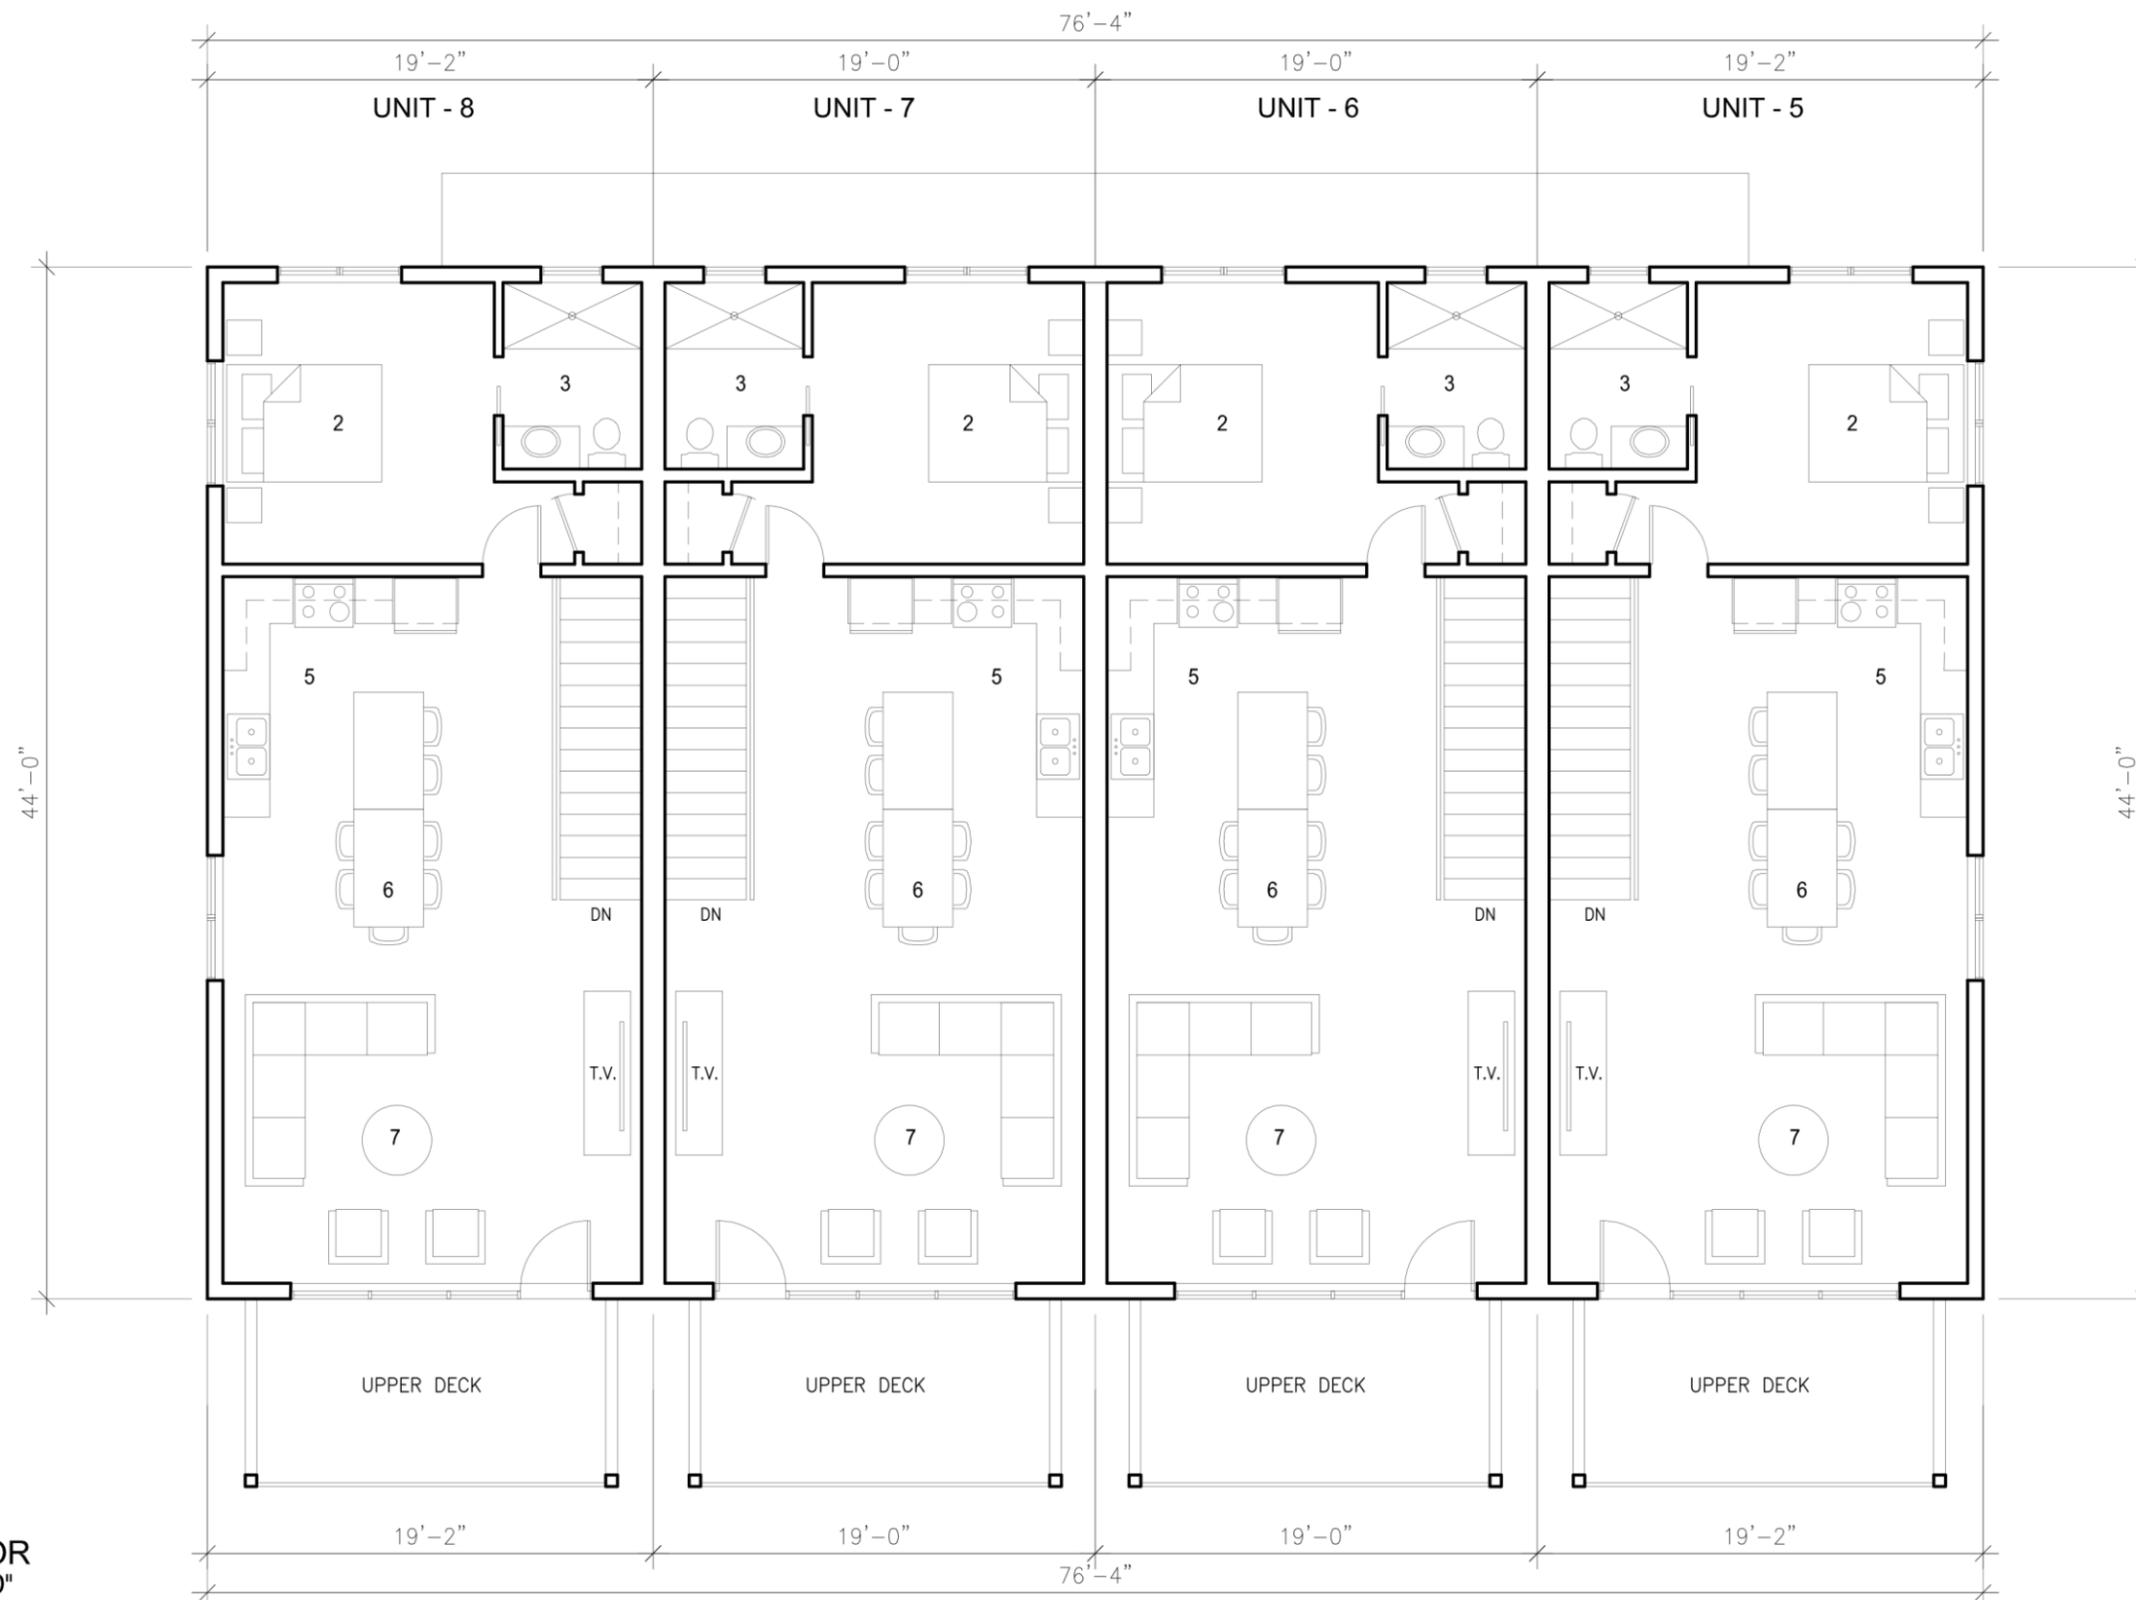

- 1. ENTRY
- 2. BEDROOM
- 3. BATHROOM
- 4. SERVICE AREA
- 5. WASHROOM
- 6. KITCHEN
- 7. DINNING AREA
- 8. LIVING AREA


SECOND FLOOR
 Scale: 1/8"=1'-0"
 836 SQ.FT./UNIT




FRONT ELEVATION
Scale: Not To Scale



RIGHT ELEVATION
Scale: Not To Scale

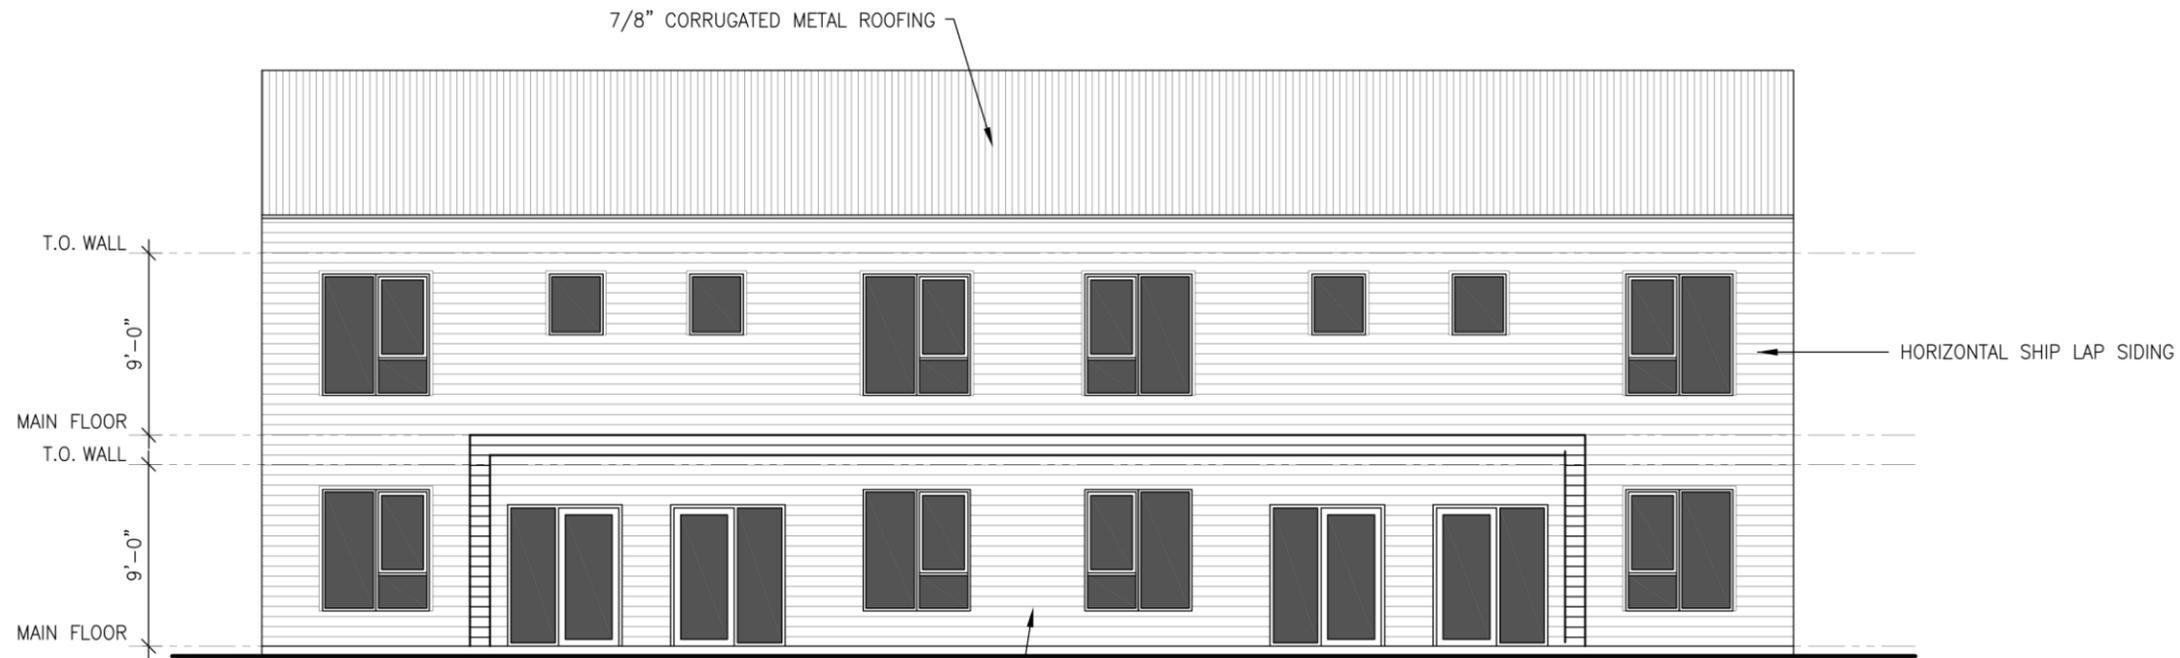



REAR ELEVATION
Scale: Not To Scale

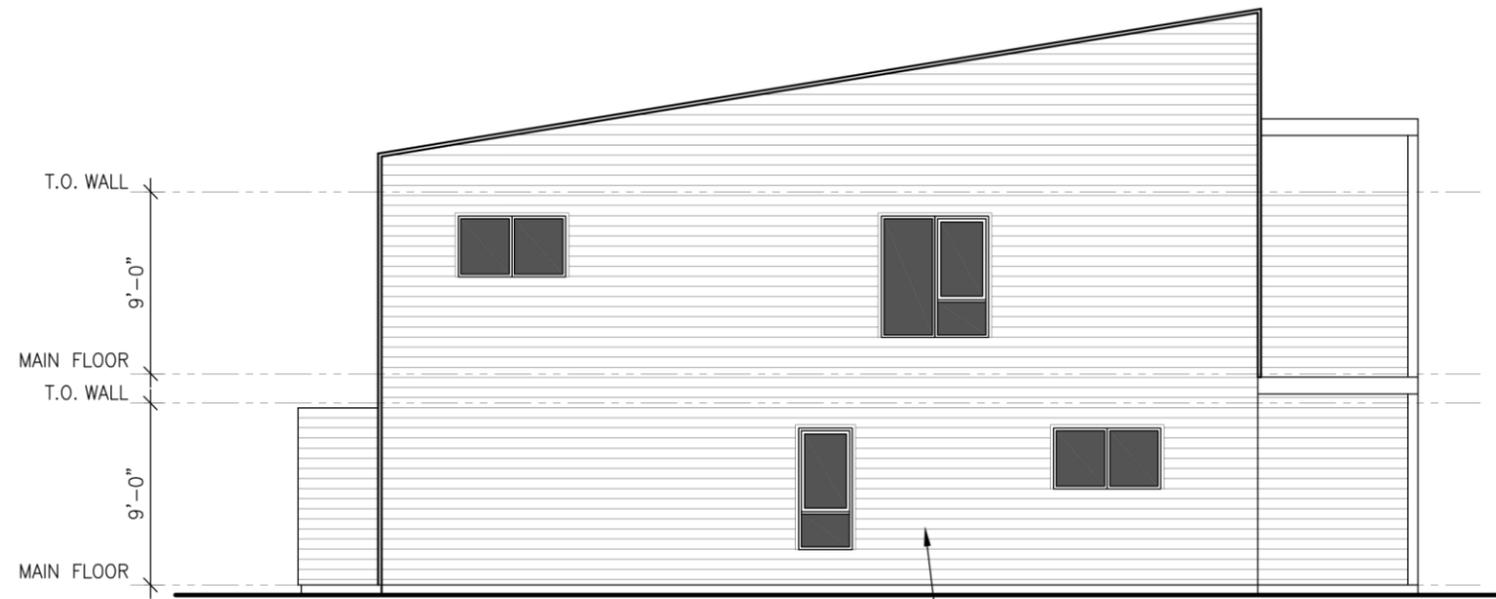

LEFT ELEVATION
Scale: Not To Scale

2 BEDROOM UNITS



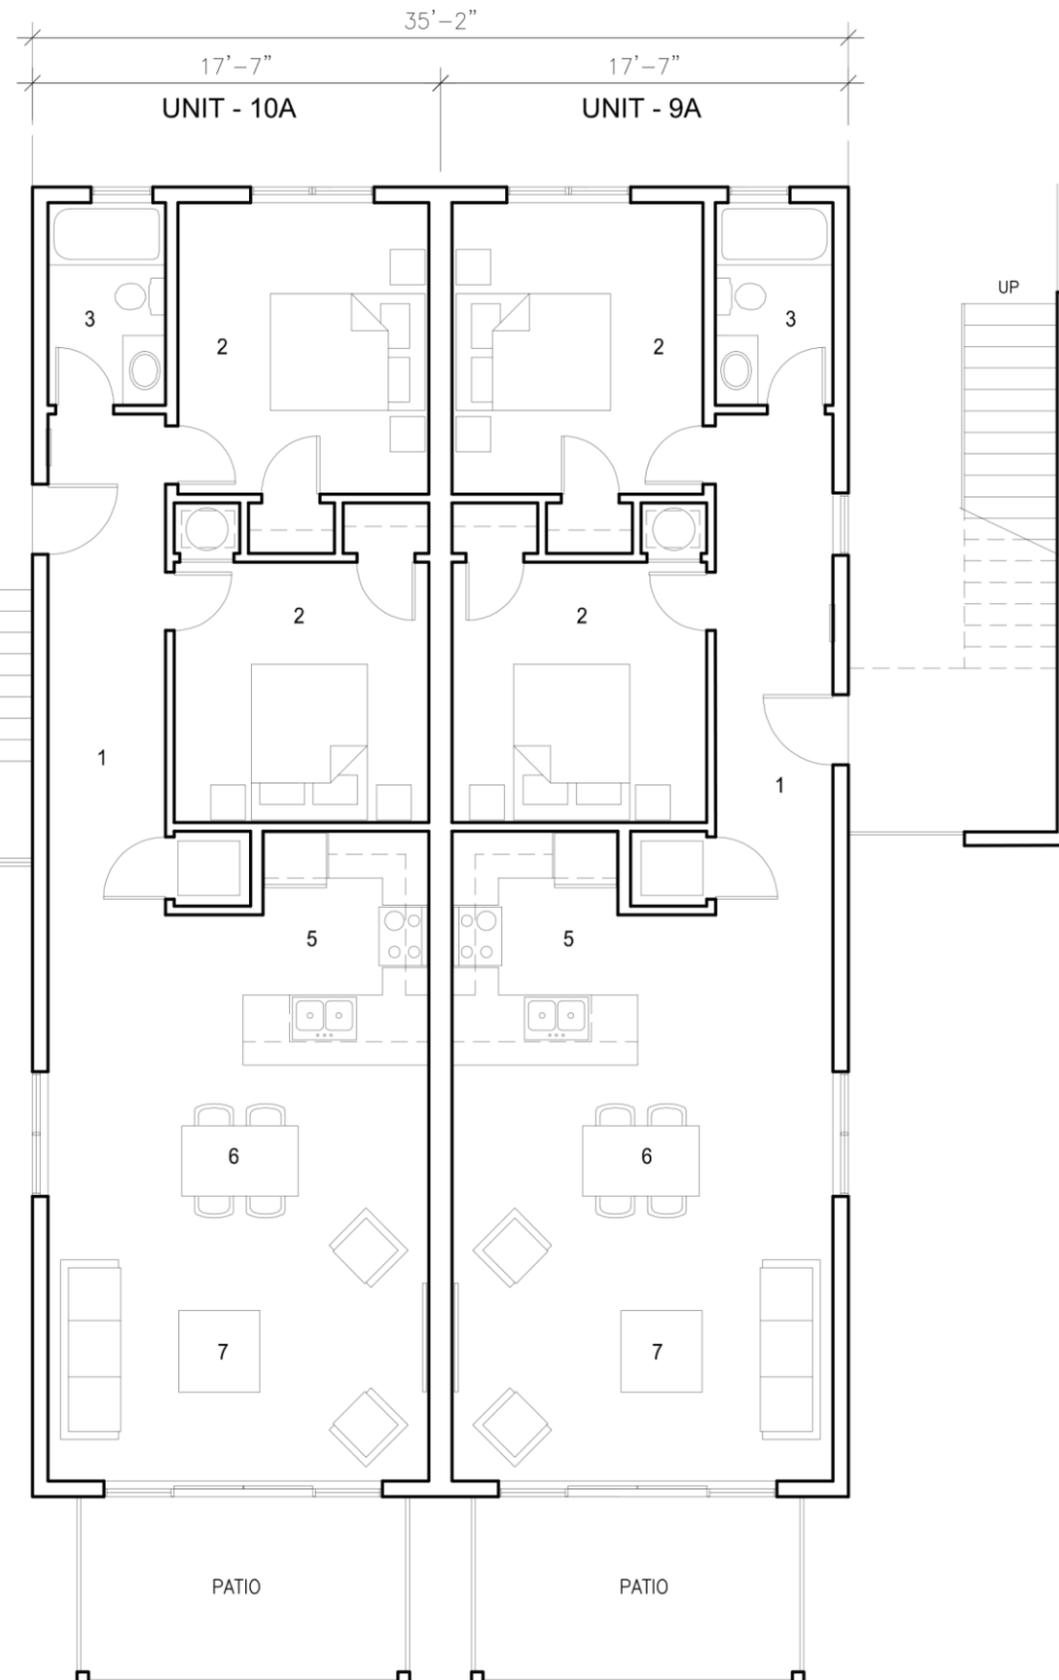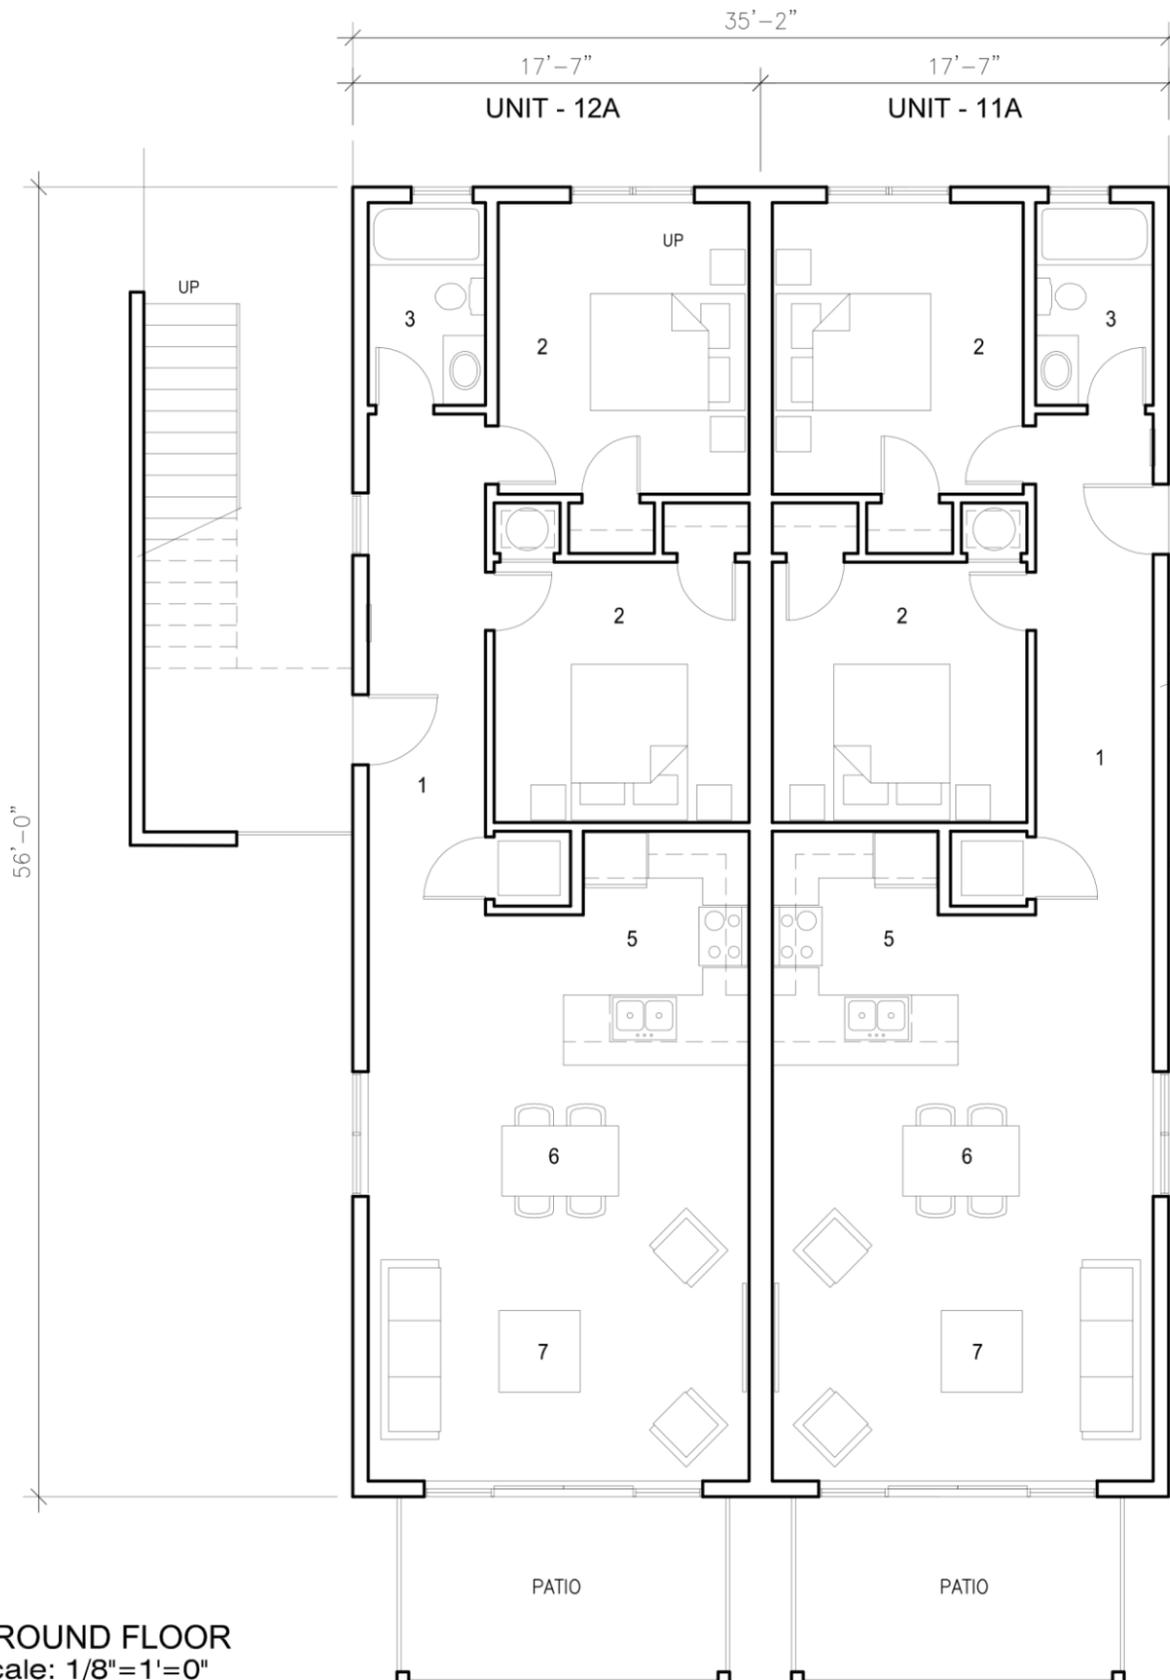

- 1. ENTRY
- 2. BEDROOM
- 3. BATHROOM
- 4. SERVICE AREA
- 5. KITCHEN
- 6. DINNING AREA
- 7. LIVING AREA

GROUND FLOOR
 Scale: 1/8"=1'-0"
 984 SQ.FT./UNIT



- 1. ENTRY
- 2. BEDROOM
- 3. BATHROOM
- 4. SERVICE AREA
- 5. KITCHEN
- 6. DINNING AREA
- 7. LIVING AREA



SECOND FLOOR
 Scale: 1/8"=1'-0"
 984 SQ.FT./UNIT



FRONT ELEVATION
Scale: Not To Scale




RIGHT ELEVATION
Scale: Not To Scale

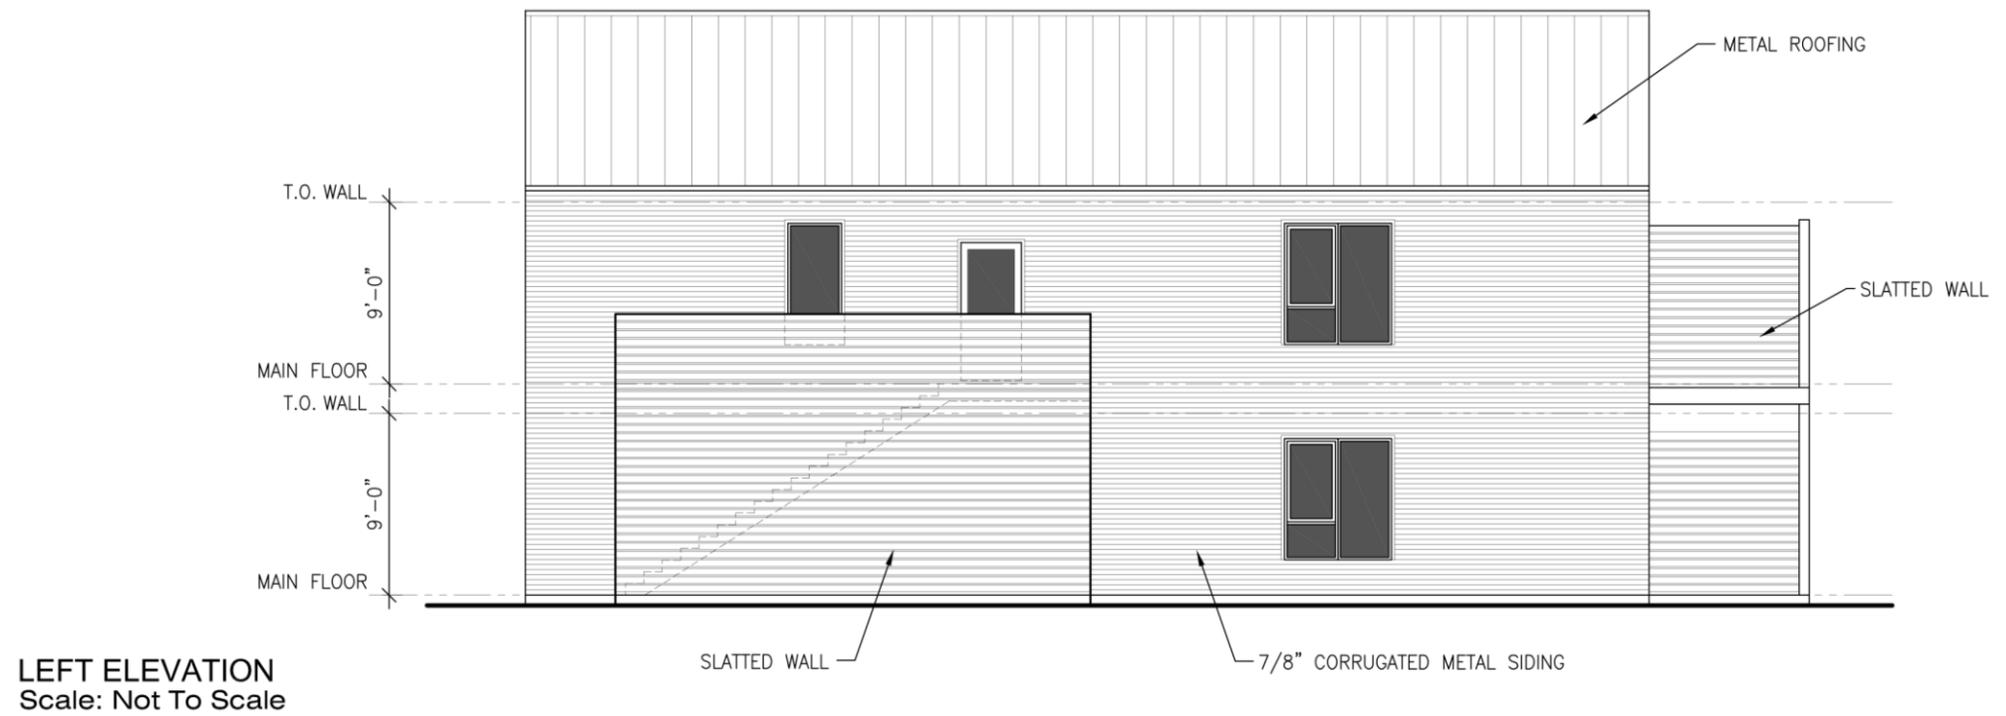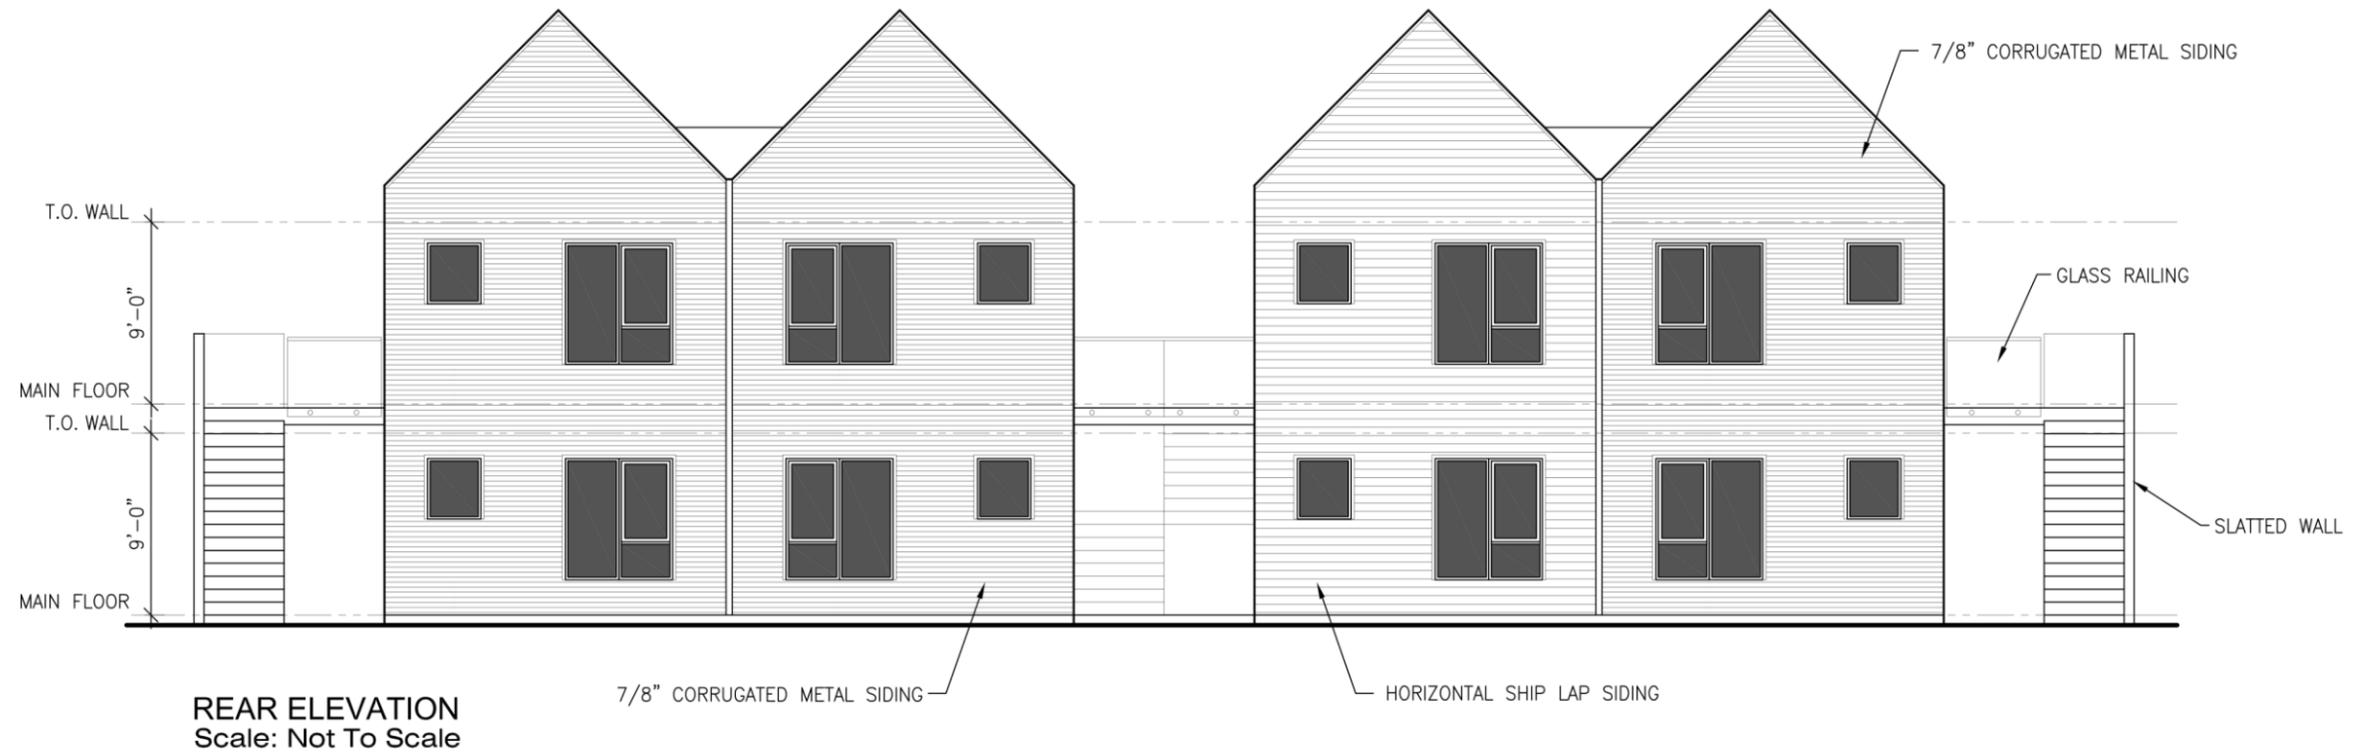


1 BEDROOM UNITS



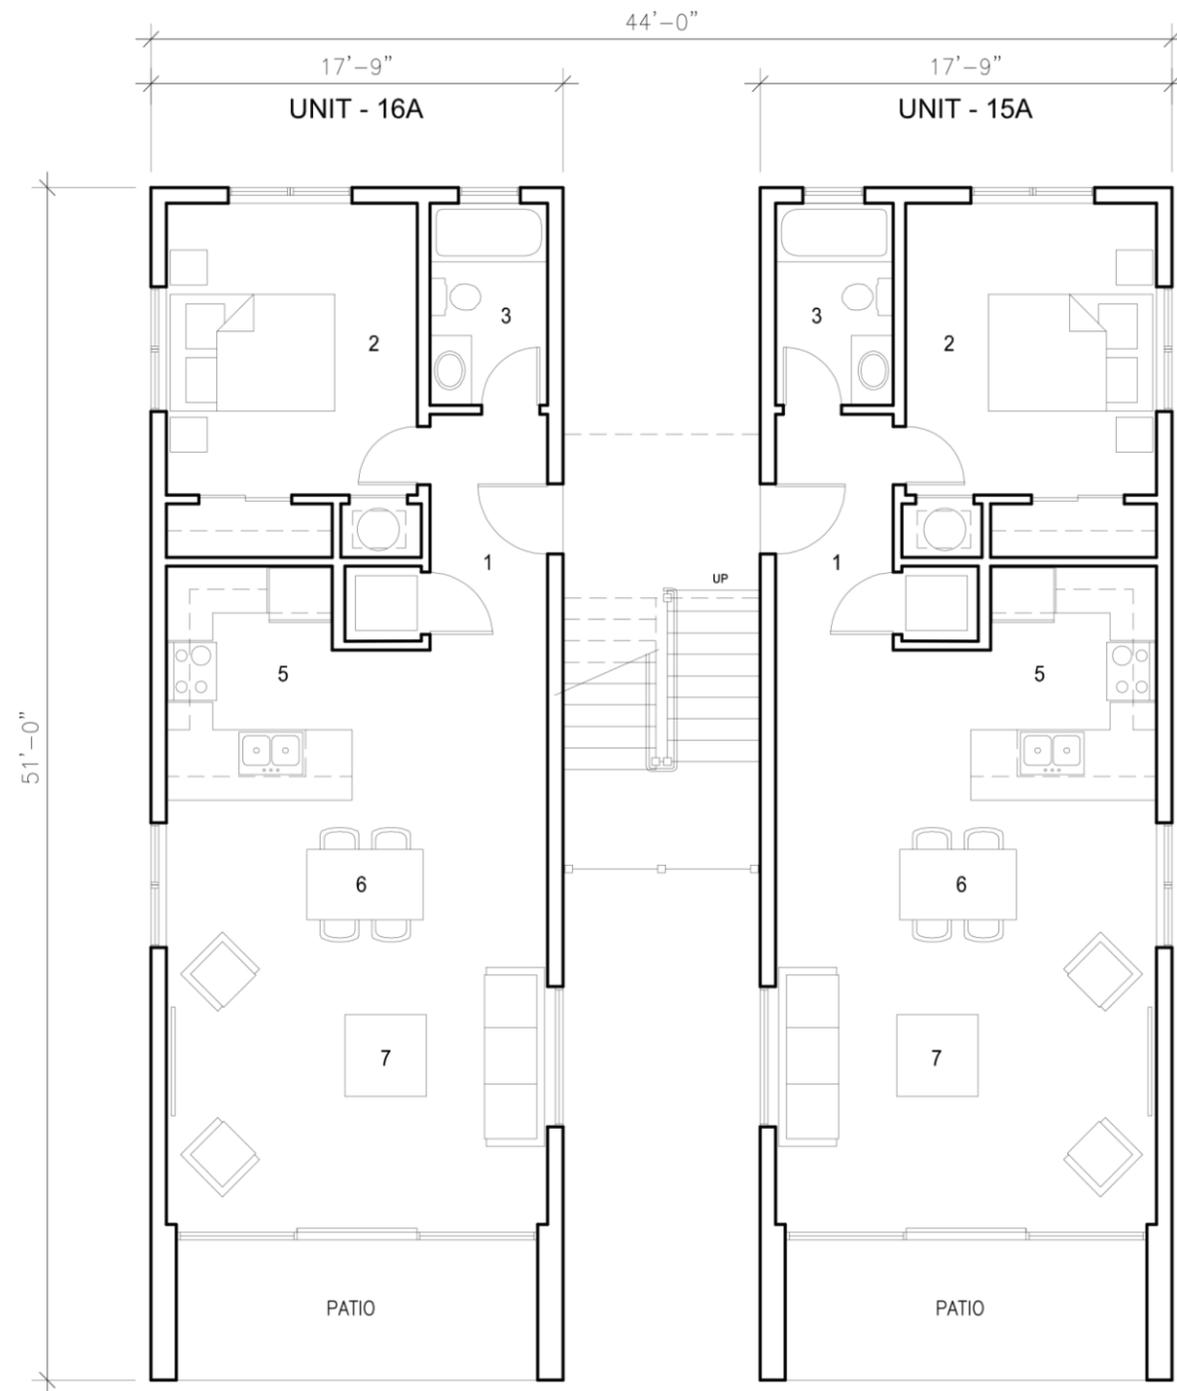


- 1. ENTRY
- 2. BEDROOM
- 3. BATHROOM
- 4. SERVICE AREA
- 5. KITCHEN
- 6. DINNING AREA
- 7. LIVING AREA

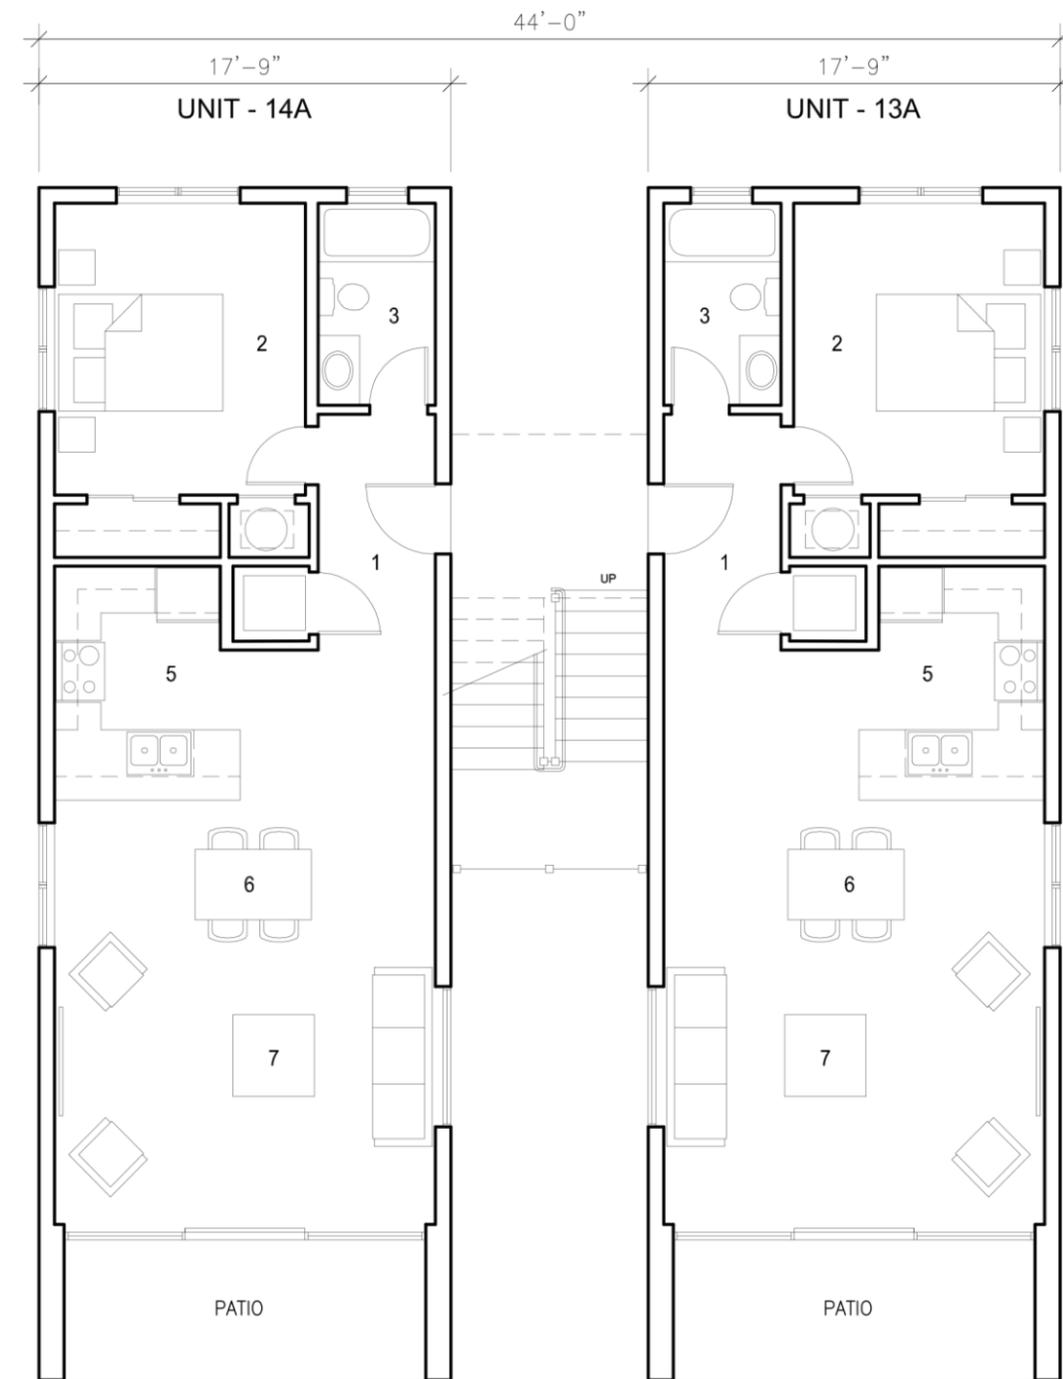

GROUND FLOOR
 Scale: 1/8"=1'-0"
 798 SQ.FT./UNIT




- 1. ENTRY
- 2. BEDROOM
- 3. BATHROOM
- 4. SERVICE AREA
- 5. KITCHEN
- 6. DINNING AREA
- 7. LIVING AREA

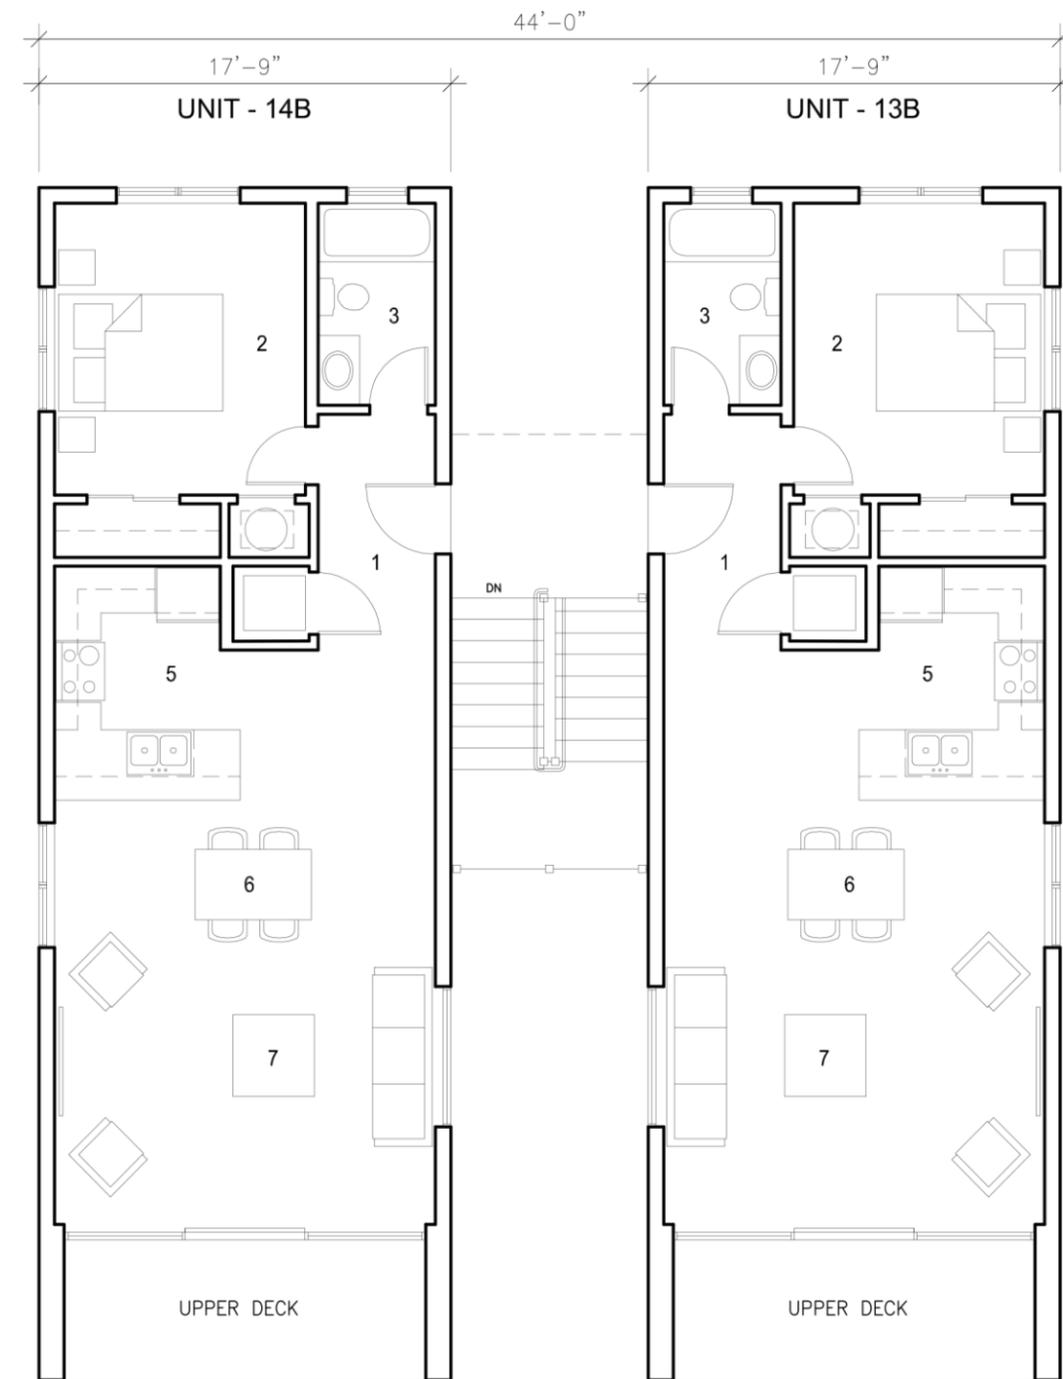


SECOND FLOOR
 Scale: 1/8"=1'-0"
 798 SQ.FT./UNIT




FRONT ELEVATION
Scale: Not To Scale

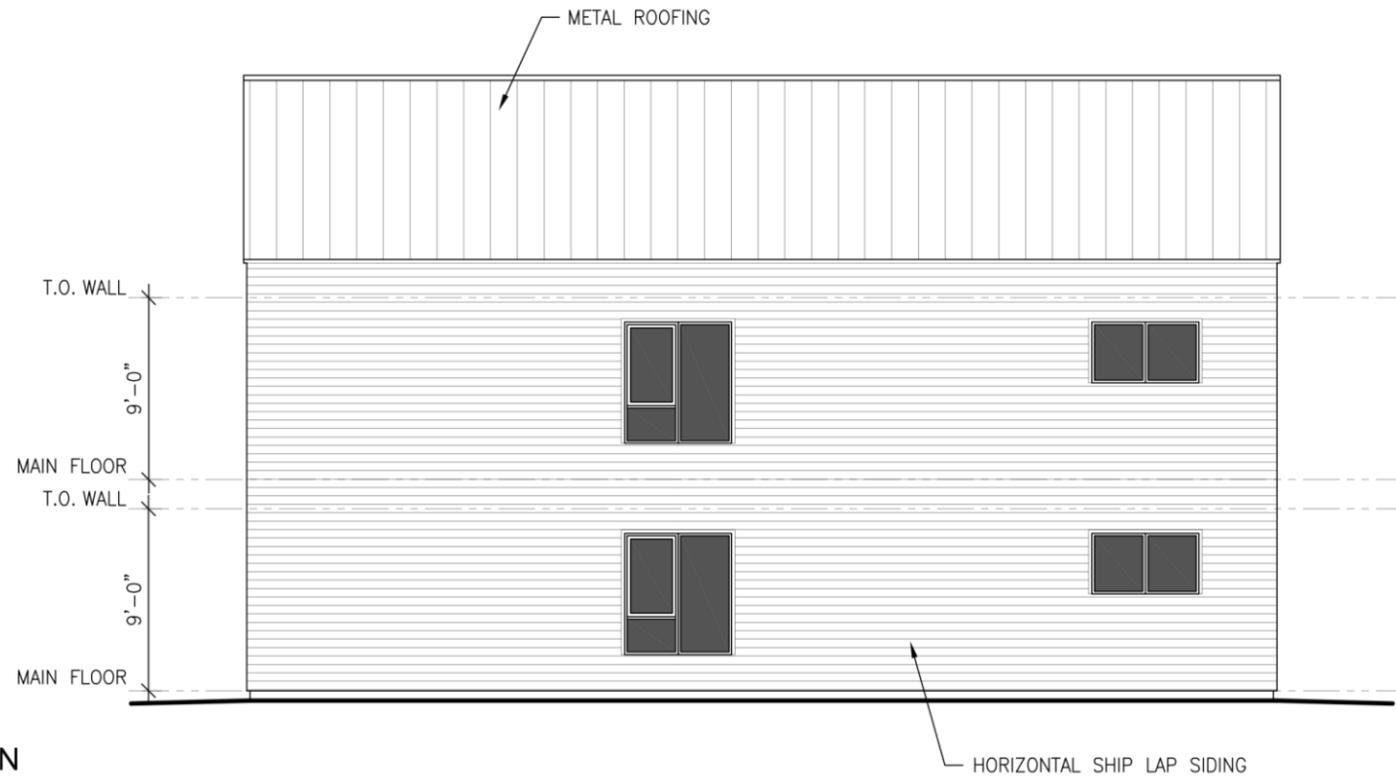

RIGHT ELEVATION
Scale: Not To Scale

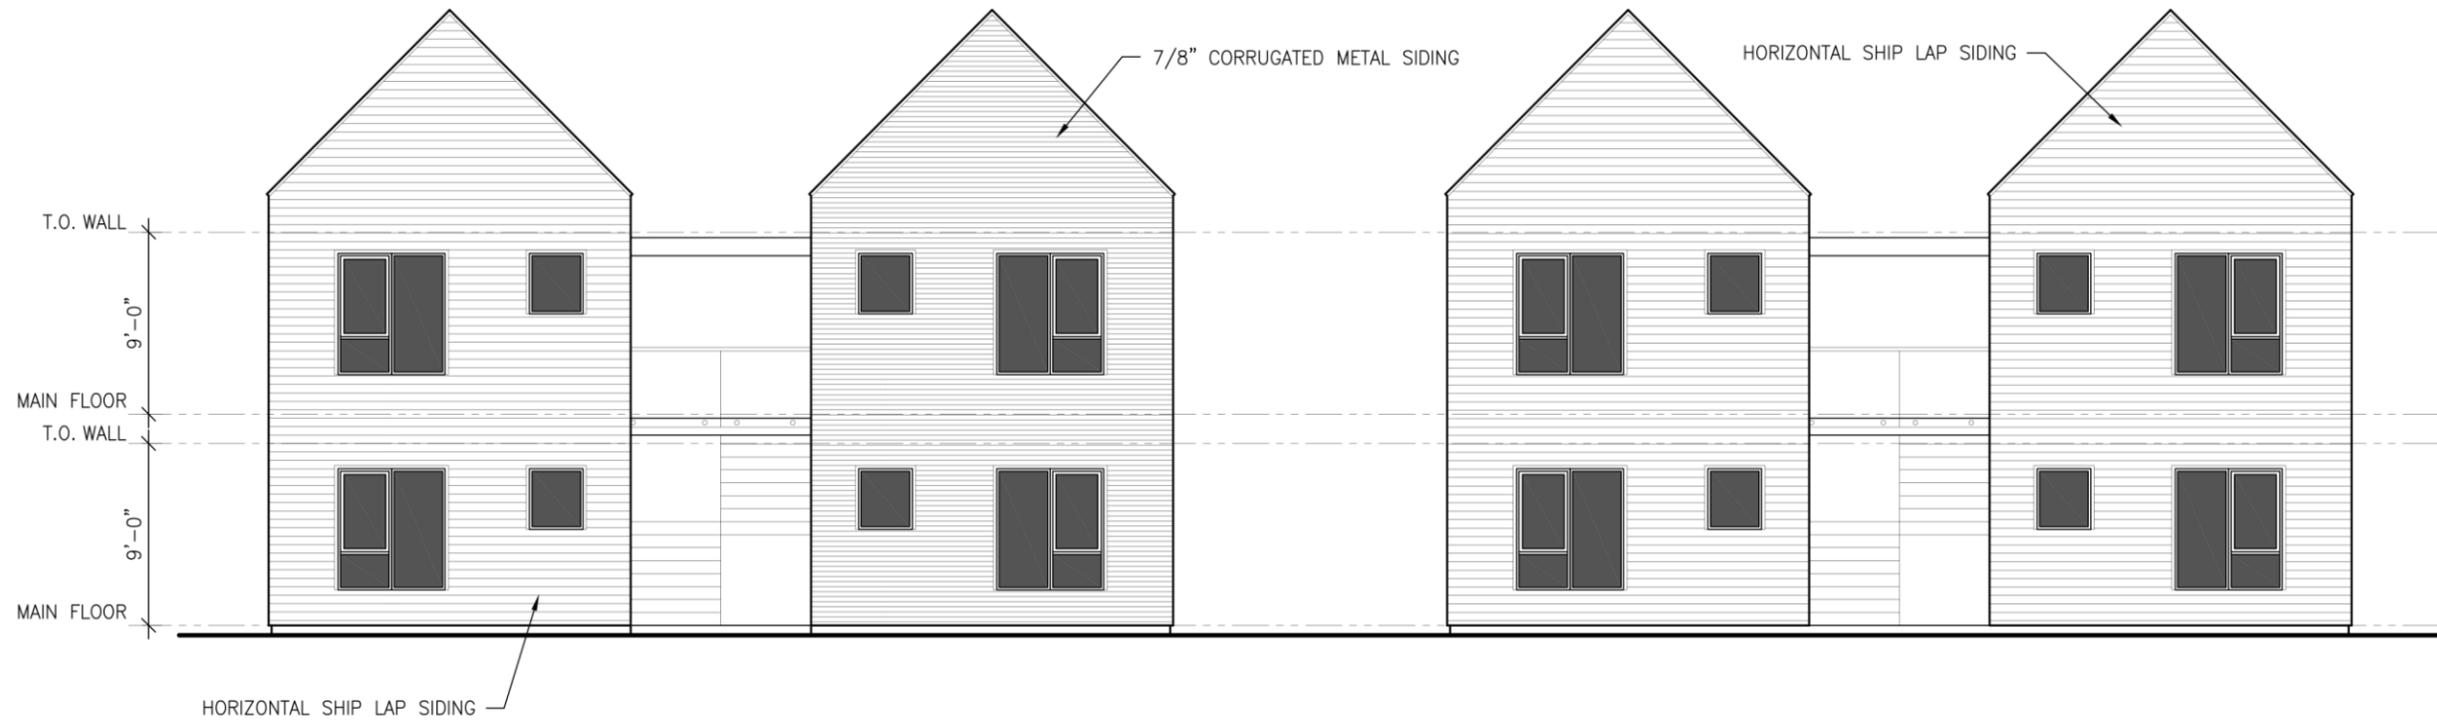

REAR ELEVATION
Scale: Not To Scale

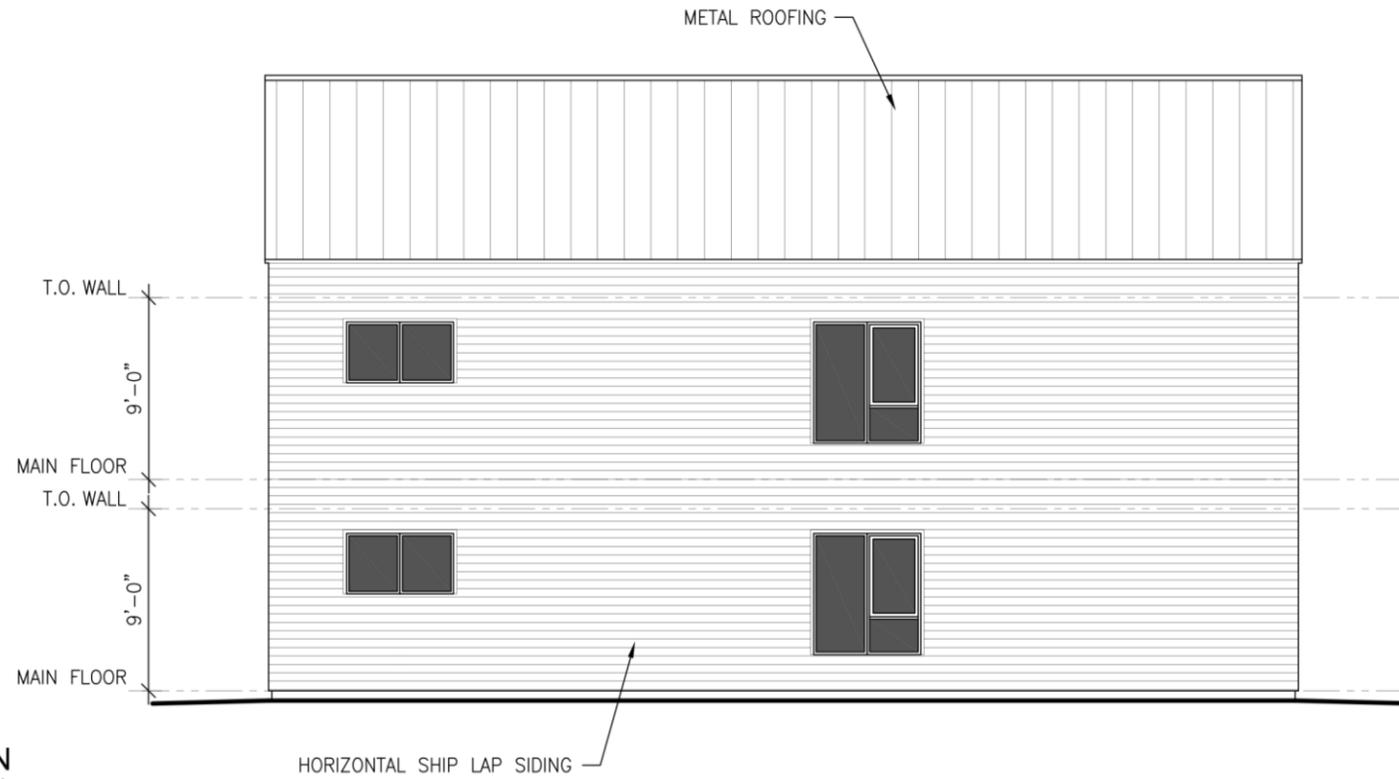

LEFT ELEVATION
Scale: Not To Scale



The
COMMONS
 AT BLACKBUSH